



GENERAL NOTES:

1. THE CONTRACTOR SHALL COORDINATE ALL UTILITY WORK WITH THE VARIOUS TRADES TO MINIMIZE CONFLICTS IN JURISDICTION AND INDIVIDUAL RESPONSIBILITY AND THEREBY ENSURE ALL NECESSARY UTILITIES ARE PROVIDED IN AN ORDERLY MANNER TO SERVICE THE PROJECT.
2. EXISTING UTILITIES NOT SHOWN, BUT DISCOVERED DURING EXCAVATION SHALL BE BROUGHT TO THE ATTENTION OF THE ARCHITECT/ENGINEER BY THE CONTRACTOR FOR PROPER COORDINATION.
3. THE CONTRACTOR SHALL PROVIDE AND INSTALL ALL UTILITIES ACCORDING TO THE LOCAL UTILITY'S DETAILS AND SPECIFICATIONS.
4. THRUST RESTRAINTS ON WATER LINES SHALL BE BY MEANS OF THRUST BLOCK OR RESTRAINED JOINT FITTING IN ACCORDANCE WITH NFPA-24 (TYP).

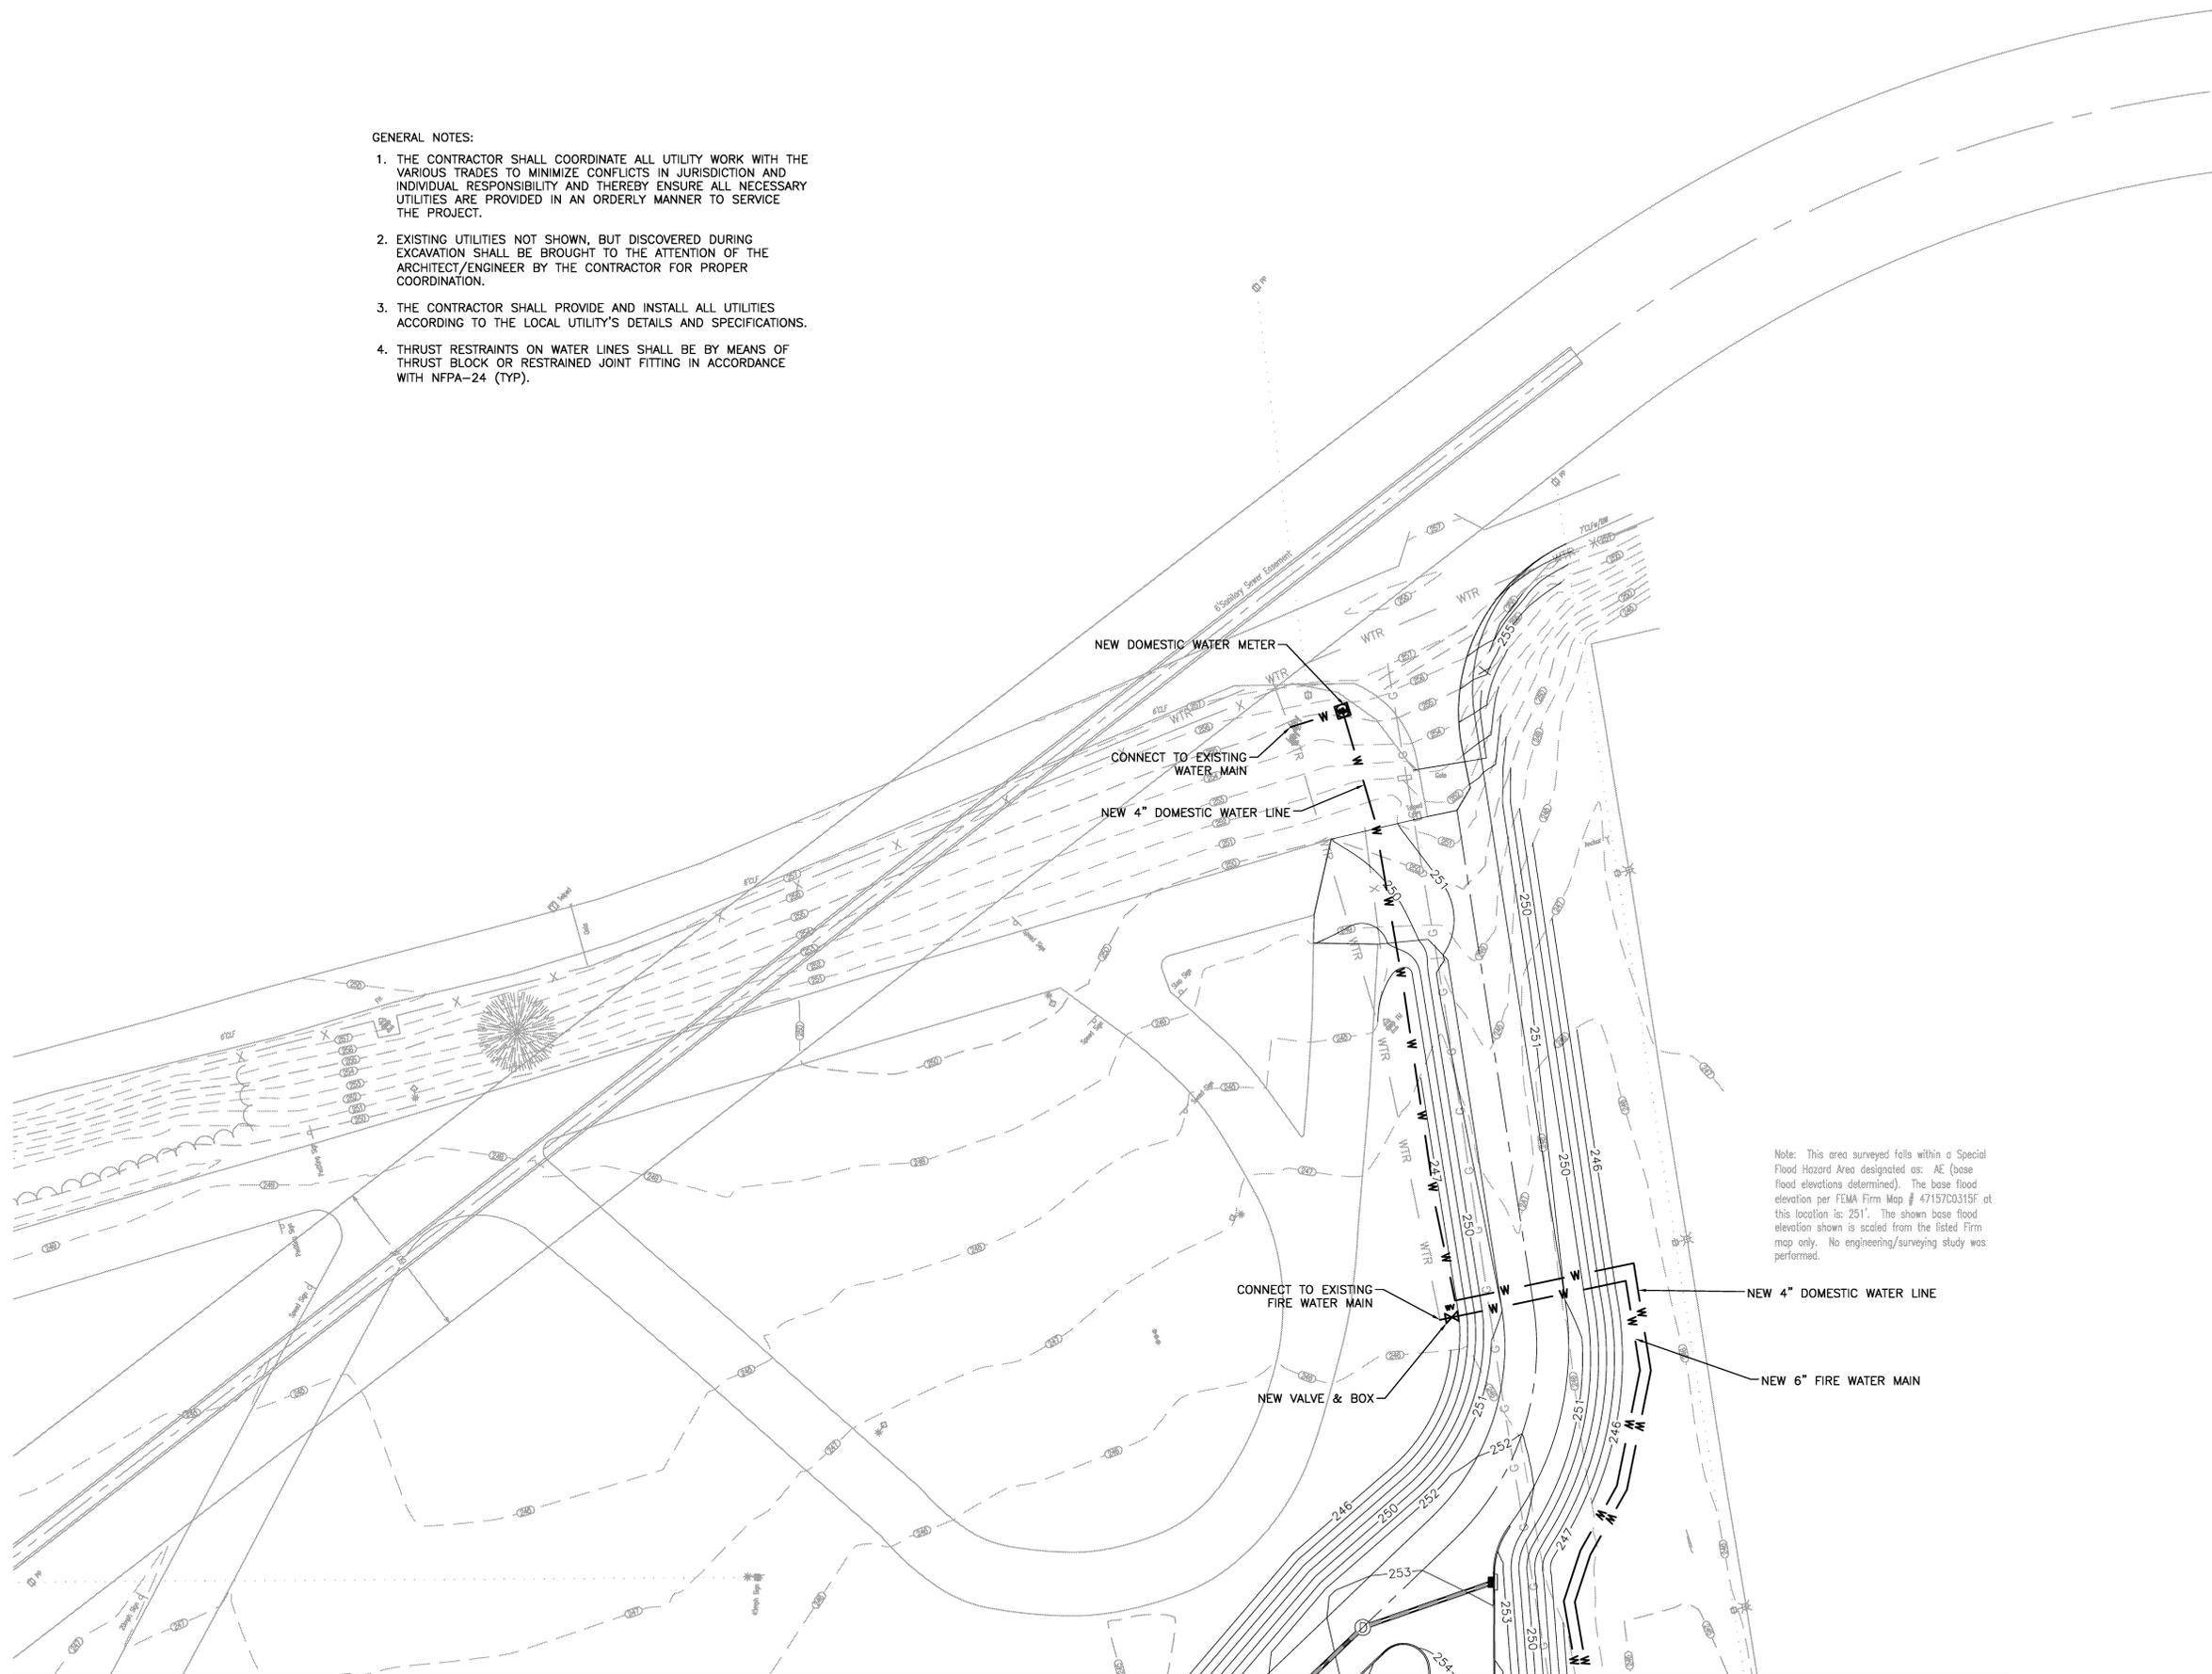

Note: This area surveyed falls within a Special Flood Hazard Area designated as: AE (base flood elevations determined). The base flood elevation per FEMA Firm Map # 47157C0315F at this location is: 251'. The shown base flood elevation shown is scaled from the listed Firm map only. No engineering/surveying study was performed.

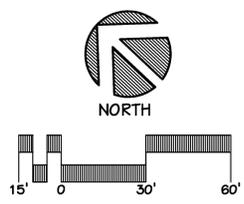

SEE SHEET C4.02



REVISIONS:

DATE: AUGUST 28, 2012

DRAWN BY: RDL

SHEET TITLE:

SITE UTILITY PLAN

SHEET NO:

C4.01