


REVISIONS:

DATE: AUGUST 28, 2012
DRAWN BY: RLC


SHEET TITLE:

ROOF PLAN

SHEET NO:
A-3

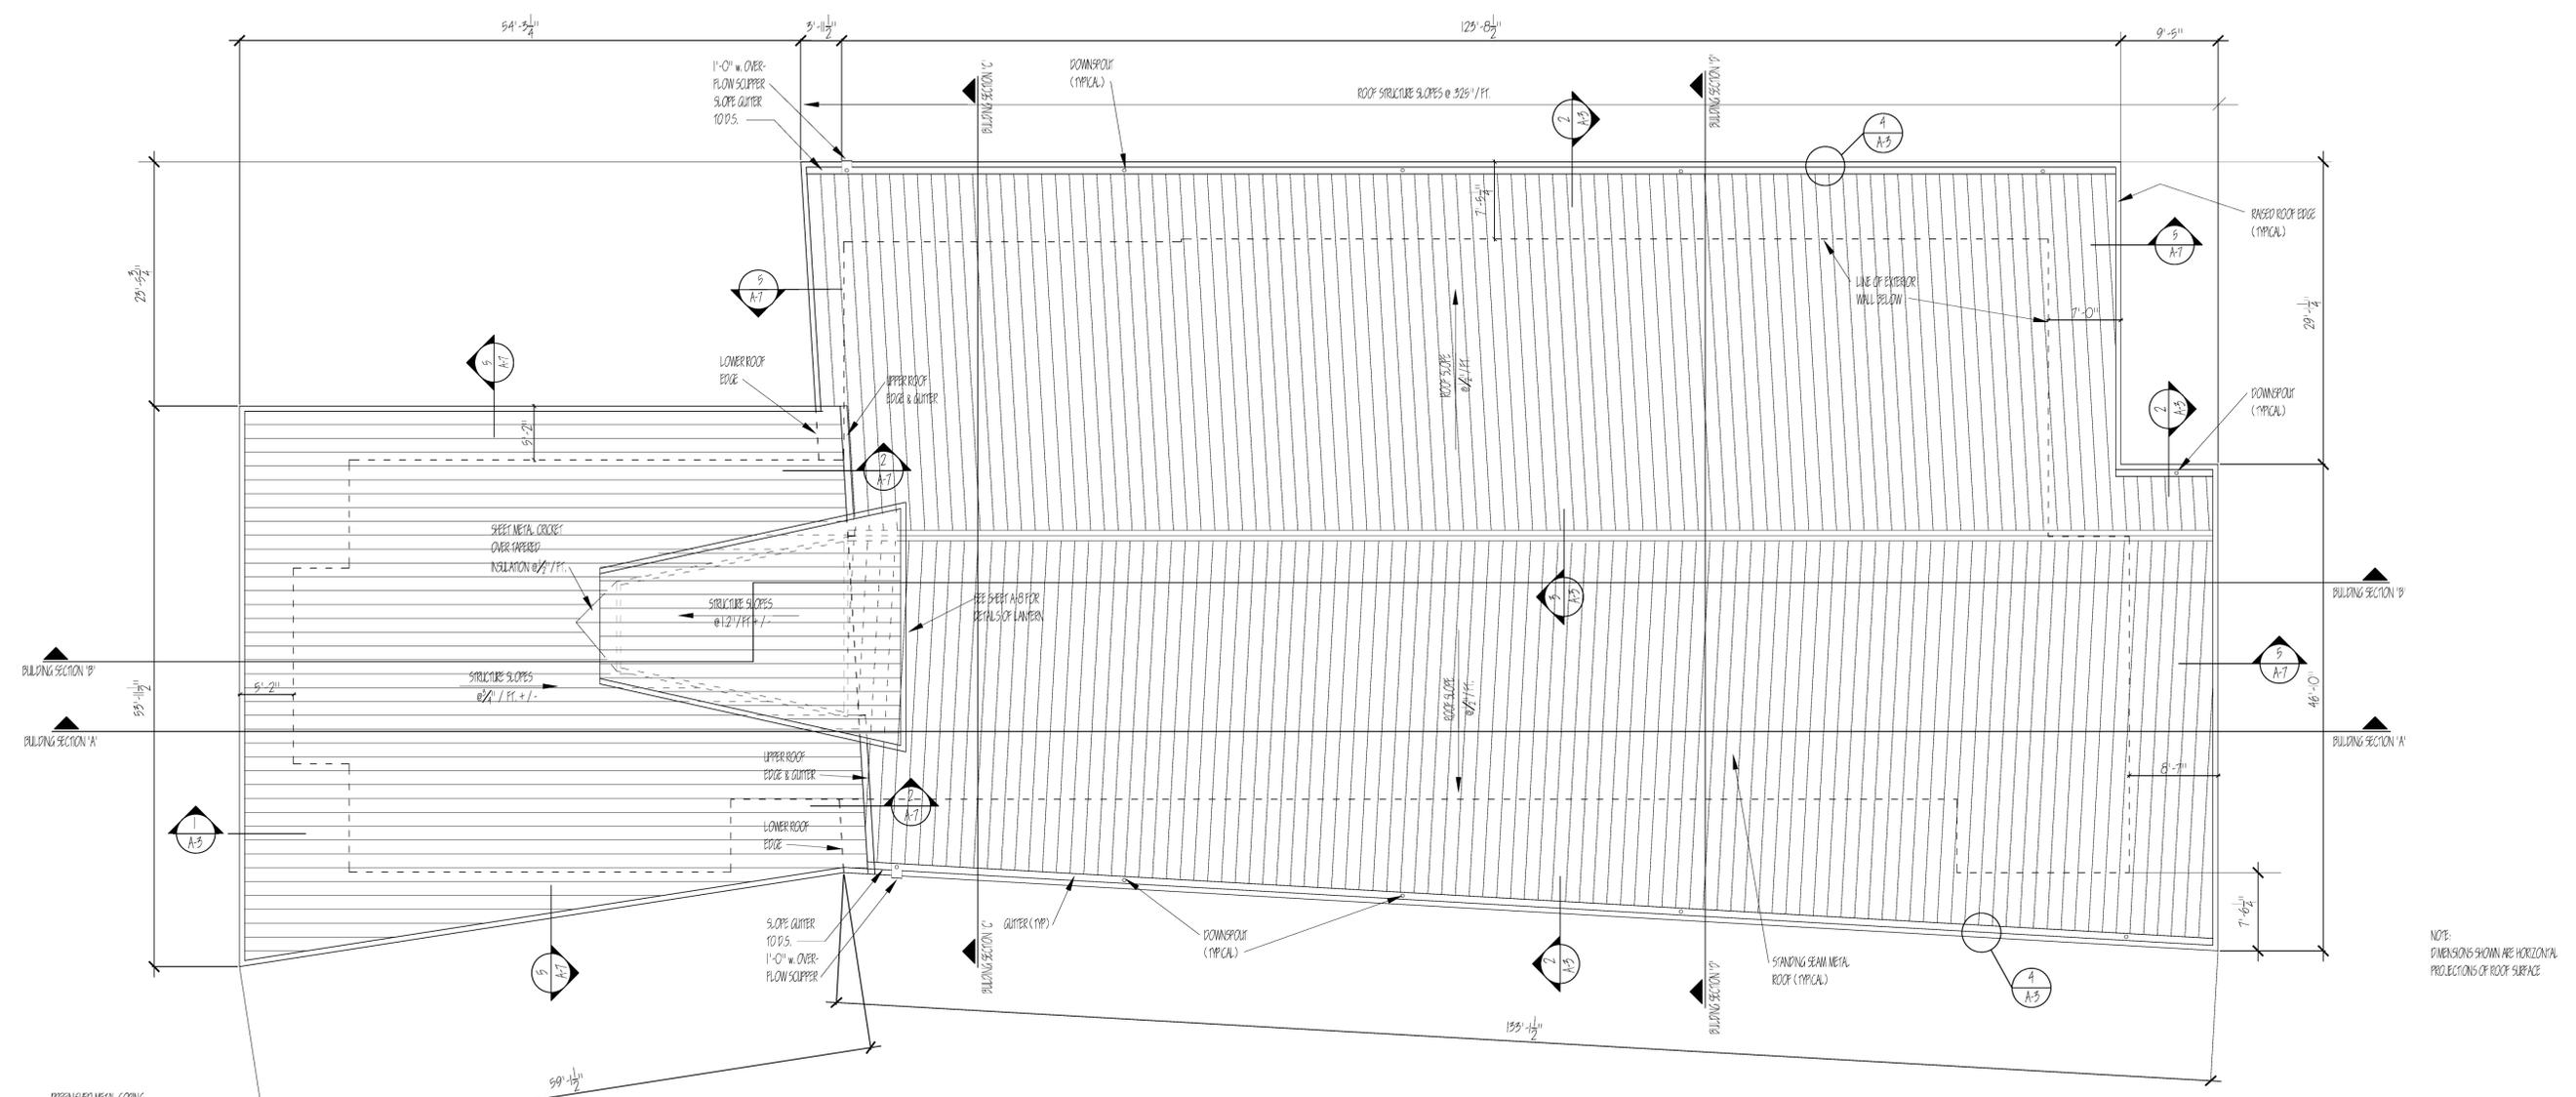

ROOF PLAN

 

NOTE:
DIMENSIONS SHOWN ARE HORIZONTAL PROJECTIONS OF ROOF SURFACE

