




1 EXTERIOR CORNER DETAIL
A-9 SCALE: 3/4" = 1'-0"

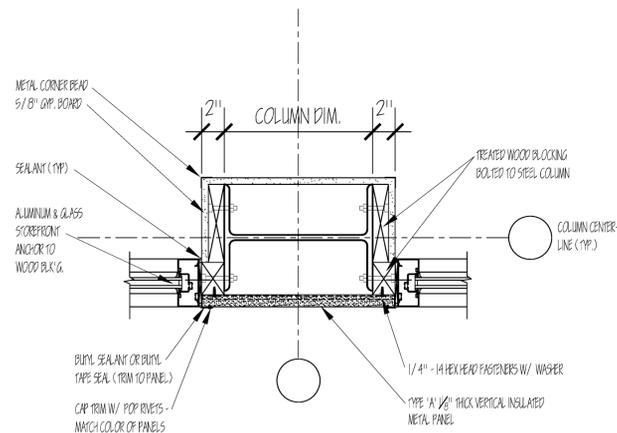


2 COLUMN DETAIL
A-9 SCALE: 1 1/2" = 1'-0"

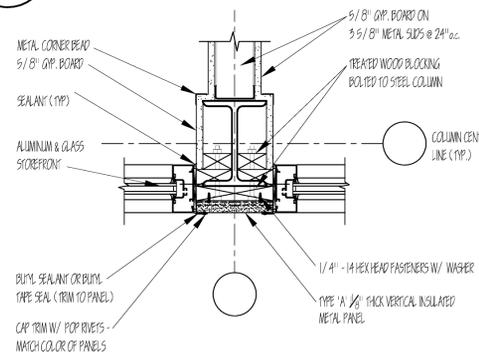


3 COLUMN DETAIL
A-9 SCALE: 1 1/2" = 1'-0"

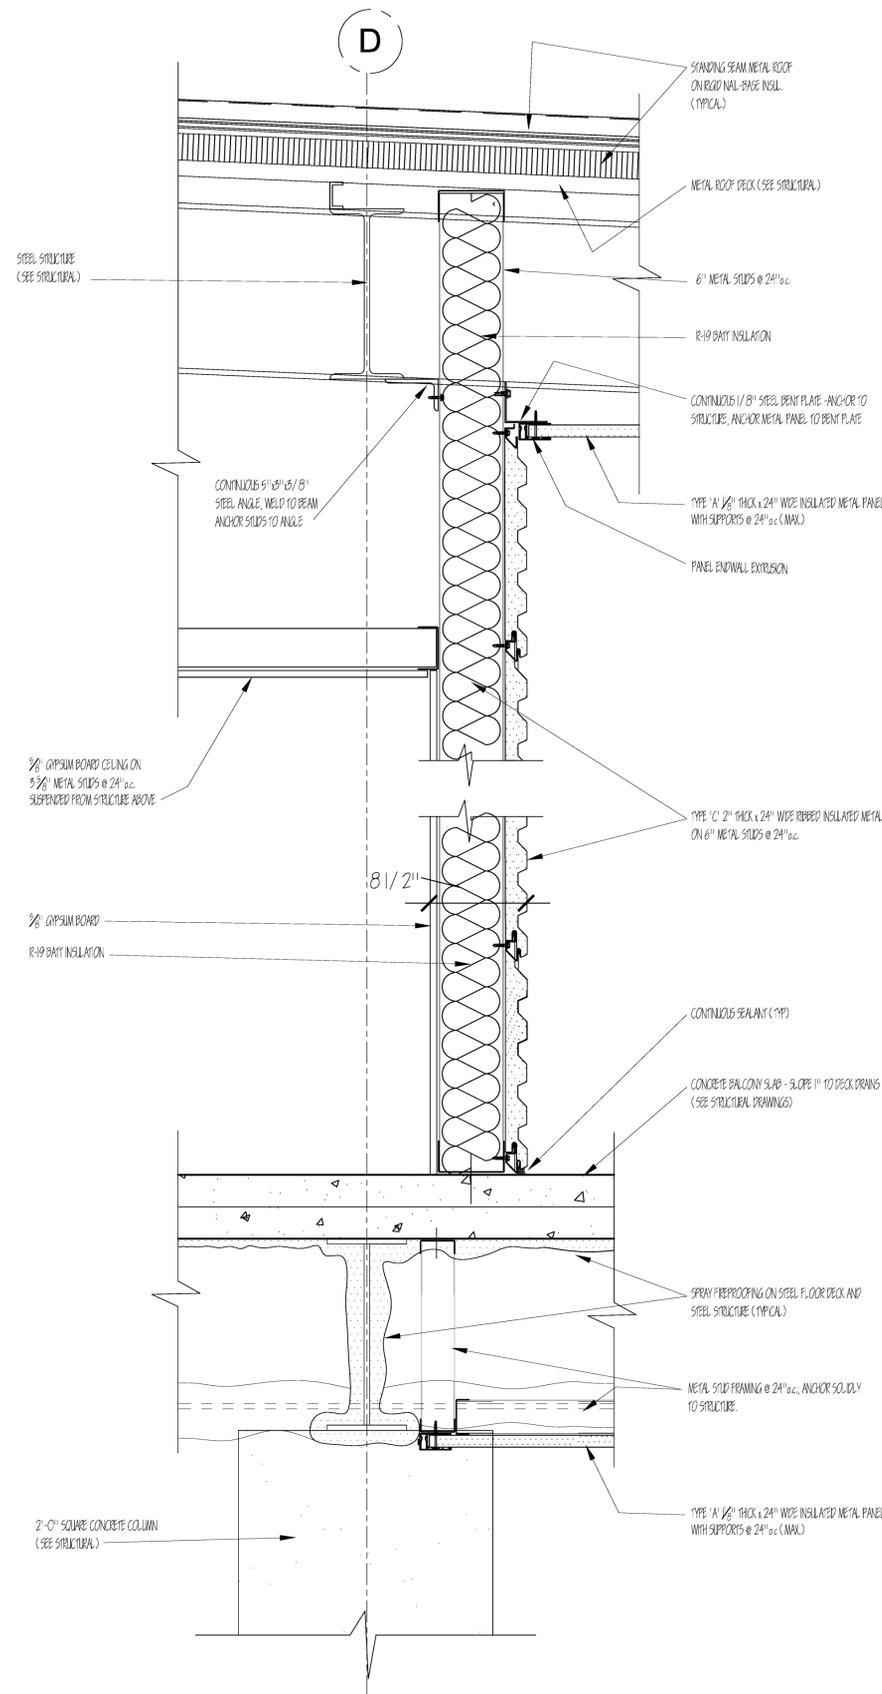

4 WALL SECTION
A-9 SCALE: 1 1/2" = 1'-0"

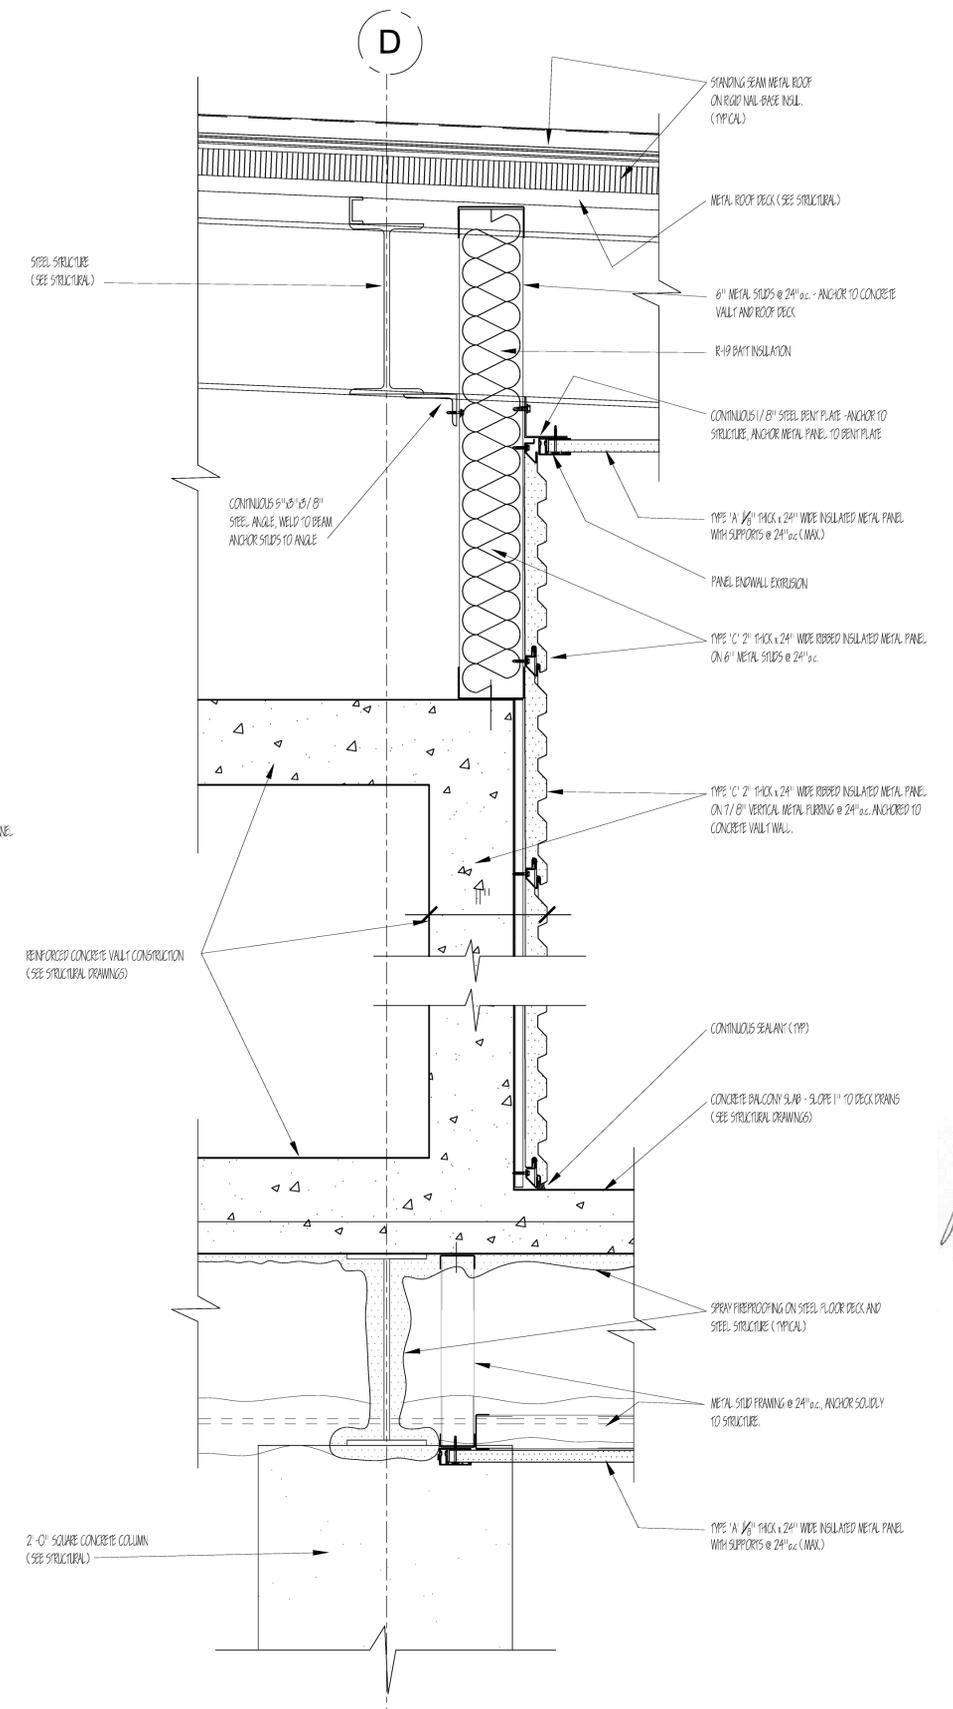

5 WALL SECTION
A-9 SCALE: 1 1/2" = 1'-0"

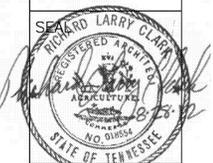

REVISIONS:

DATE: AUGUST 28, 2012

DRAWN BY: RLC

SHEET TITLE: WALL SECTIONS

SHEET NO:

A-9