

Index Of Sheets

- 1 - TITLE SHEET
- 2 - SUMMARY OF QUANTITIES
- 3 - GENERAL NOTES
- 4 - GENERAL BRIDGE NOTES
- 5 - TYPICAL SECTION AND REFERENCE POINTS
- 6 - PROPERTY MAP
- 7 - PLAN AND PROFILE
- 8 - BORING DATA
- 9 - BRIDGE ELEVATION AND PLAN
- 10 - SUPERSTRUCTURE FRAMING
- 11 - BRIDGE SECTION
- 12 - SUPERSTRUCTURE SLAB
- 13 - PRESTRESSED BEAM SPAN 1 & 3
- 14 - PRESTRESSED BEAM SPAN 2
- 15 - ABUTMENT 1 & 2 PLAN & DETAILS
- 16 - BENT 1 & 2 LAYOUT
- 17 - FINAL FOUNDATION DATA SHEET
- 18 - BILL OF STEEL
- 19 - STRIPING PLAN
- 20 - TRAFFIC CONTROL PLAN
- 21 - EROSION CONTROL PLAN
- 22 - DRAINAGE AREA MAP
- 23-29 - CROSS SECTIONS

STATE OF TENNESSEE
DEPARTMENT OF TRANSPORTATION
SHELBY COUNTY


WARD ROAD BRIDGE REPLACEMENT
OVER BIG CREEK

BRIDGE LOCATION NO. 79-0C108-01.37

BRIDGE I.D. NO. 790A0440001

CONSTRUCTION PLANS

TENN.	YEAR	SHEET NO.
	2011	1
STATE PROJ. NO.	CA097763	

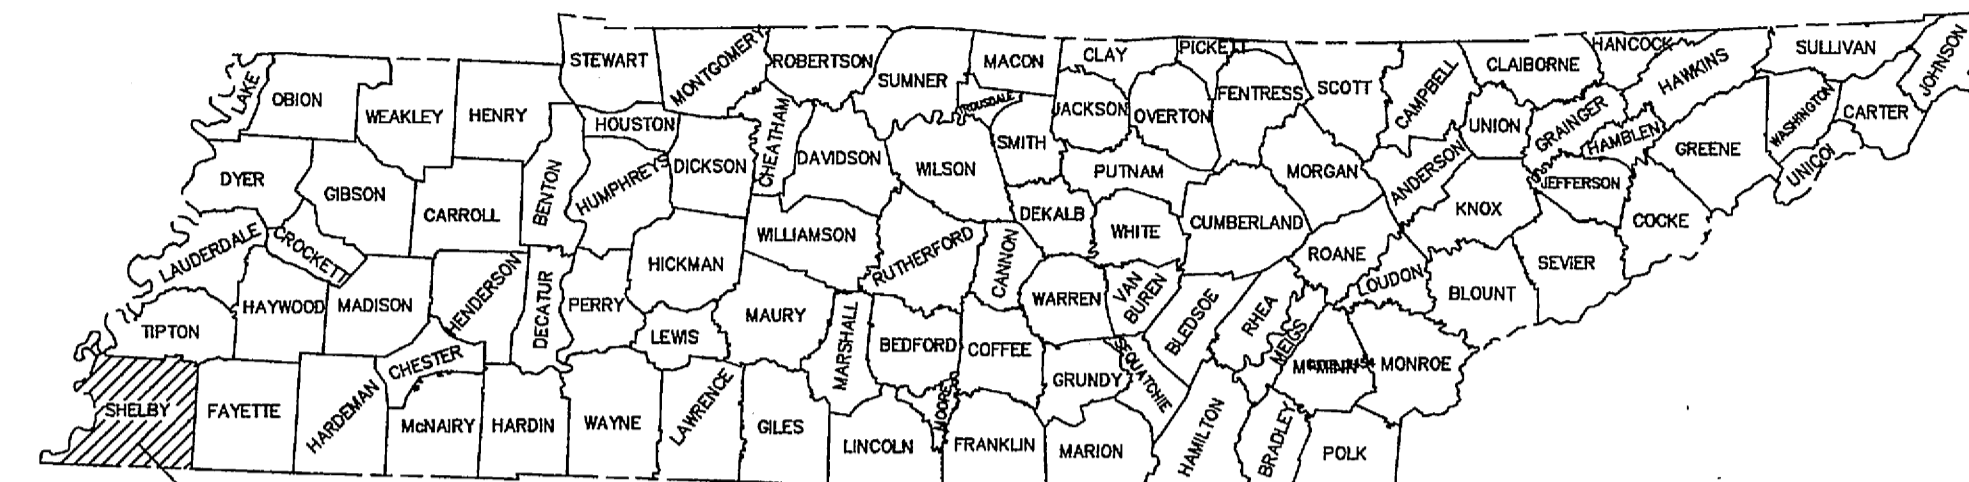

PROJ. NO CA097763

LIST OF STANDARD DRAWINGS:

TITLE	SHEET NO.	DATE
ROADWAY DESIGN STANDARDS	RD-A-1	12-18-99
STANDARD ABBREVIATIONS	RD-L-1	10-26-94
STANDARD LEGEND	RD-L-2	09-05-01
STANDARD LEGEND FOR UTILITY INSTALLATIONS	RD-L-3	05-01-08
STANDARD LEGEND FOR EROSION PREVENTION AND SEDIMENT CONTROL	RD-L-4	05-01-08
STANDARD LEGEND FOR EROSION PREVENTION AND SEDIMENT CONTROL	RD-L-5	03-30-10
STANDARD LEGEND FOR EROSION PREVENTION AND SEDIMENT CONTROL	RD-L-6	05-01-08
STANDARD LEGEND FOR EROSION PREVENTION AND SEDIMENT CONTROL	RD-L-7	03-31-03
DESIGN STANDARDS FOR LOCAL ROADS AND STREETS	RD-TS-1	
SAFETY APPURTENANCES AND FENCE		
TRAFFIC CONTROL APPURTENANCES		
DETAILS OF PAVEMENT MARKINGS FOR CONVENTIONAL ROADS AND MARKING ABBREVIATIONS	T-M-1	04-15-04
END OF ROADWAY AND DEAD END SIGNS, METAL BARRICADES (TYPE III) & WORK ZONE SPEED SIGNS	T-S-18	05-27-01
SIGN DETAILS	T-S-20	05-27-01
BRIDGE DESIGN STANDARDS		
BRIDGE DECK DRAIN DETAILS	STD 1-2SS	12-01-06
REINF. CONC. PAVEMENT @ BRIDGE ENDS	STD 1-5	08-8-08
STD. PILE DETAILS	STD 5-1	10-25-93
STD. PILE DETAILS	STD 5-2	04-08-05
STANDARD SEISMIC DETAILS	STD 6-1	05-21-99
REINFORCING BAR SUPPORT DETAILS FOR CONCRETE SLABS	STD 9-1	10-07-08
MISCELLANEOUS ABUTMENT AND DRAINAGE DETAILS	STD 10-1	04-08-05
BRIDGE RAILING CONCRETE PARAPET WITH STRUCTURAL TUBING	STD 11-1	08-13-02
STD. DETAILS AND INTERMEDIATE DIAPHRAGM DETAILS FOR I-BEAMS	STD 14-2	10-15-08


SPECIAL NOTES

THIS PROJECT TO BE CONSTRUCTED UNDER THE STANDARD SPECIFICATIONS OF THE TENNESSEE DEPARTMENT OF TRANSPORTATION DATED MARCH 1, 2006, SUBSEQUENT REVISIONS AND ADDITIONS AND ADDITIONAL SPECIFICATIONS AND SPECIAL PROVISIONS CONTAINED IN THE PLANS AND IN THE PROPOSAL CONTRACT.

SUBMITTED BY:

AFRAM CORPORATION
119 SOUTH MAIN STREET
SUITE 500
MEMPHIS, TENNESSEE 38103

PROJECT LOCATION

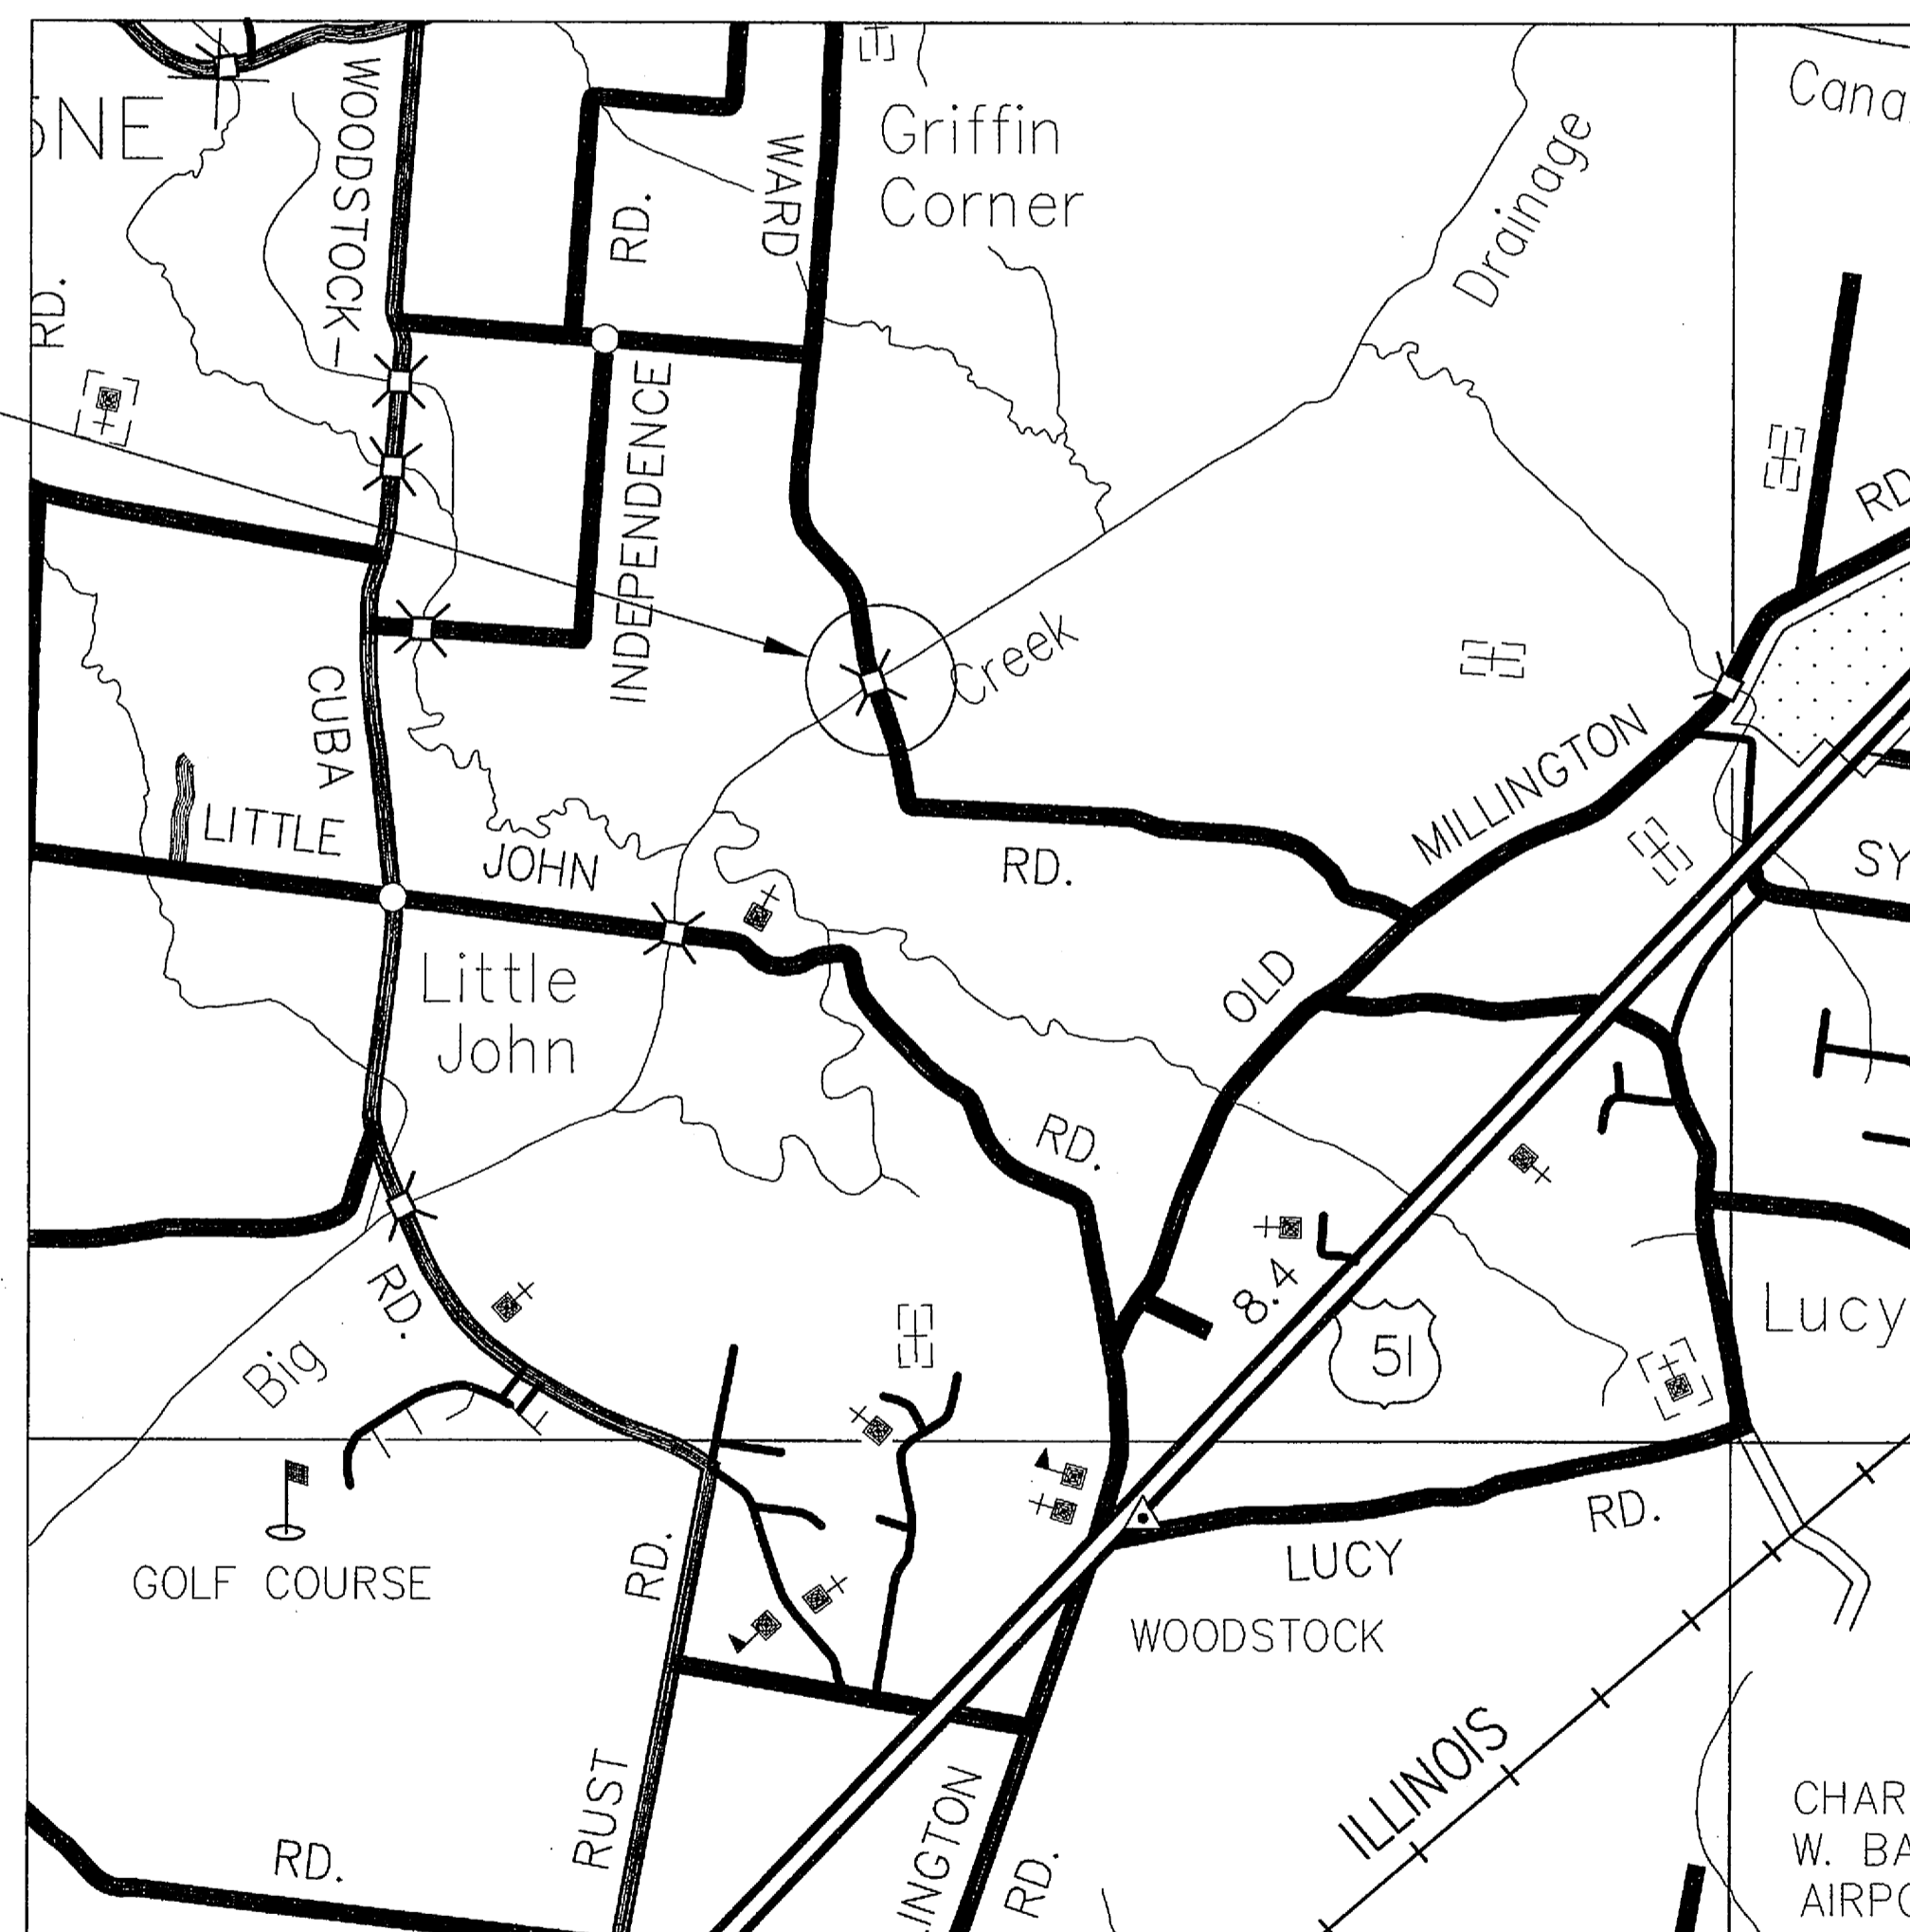

LOCATION MAP

SCALE: 1"= 2000'

ROADWAY LENGTH	0.114 MILE
BRIDGE LENGTH	0.040 MILE
BOX BRIDGE LENGTH	N/A
PROJECT LENGTH	0.156 MILE

SCOPE OF WORK

REMOVAL OF EXISTING BRIDGE AND PAVEMENT, GRADE AND PAVE BRIDGE APPROACHES, CONSTRUCT NEW 3-SPAN BRIDGE, INSTALL GUARDRAIL, EROSION AND TRAFFIC CONTROL.



APPROVED:

SHELBY COUNTY DIRECTOR,
PUBLIC WORKS

DATE:

