



1. B.M.: CITY OF MEMPHIS BENCHMARK (#904)
CITY MONUMENT LOCATED ON THE SOUTHEAST CORNER OF THE INTERSECTION OF SYCAMORE VIEW AND STATE ROAD, AT THE BACK OF CURB, 77' NORTH OF NORTHERN MOST RAILROAD TRACK AT CURB LINE EXTENDED, 61' WEST-NORTHWEST OF SMH.
2. THIS PROPERTY IS NOT LOCATED WITHIN AN AREA DESIGNATED AS A "SPECIAL FLOOD HAZARD AREA" AS SHOWN ON F.E.M.A. FLOOD INSURANCE RATE MAP NUMBER 47157C0315F DATED SEPT. 28, 2007.

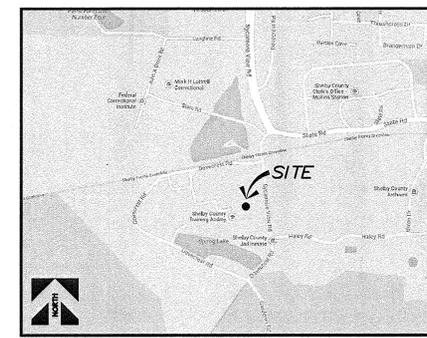


VICINITY MAP
NOT TO SCALE

 


EROSION CONTROL LEGEND	
SEDIMENT LOG	— SL —

EROSION CONTROL NOTES:

1. IT IS THE CONTRACTOR'S RESPONSIBILITY TO INSURE THAT ALL REQUIRED PERMITS HAVE BEEN OBTAINED PRIOR TO BEGINNING ANY CONSTRUCTION OR OTHER ACTIVITY ON THE SITE.
2. ALL NEWLY CUT OR FILL AREAS LACKING ADEQUATE VEGETATION SHALL BE FERTILIZED, MULCHED, SEEDED, AND/OR SODDED TO EFFECTIVELY CONTROL SOIL EROSION.
3. A SPECIFIC INDIVIDUAL SHALL BE DESIGNATED TO BE RESPONSIBLE FOR EROSION AND SEDIMENT CONTROLS ON EACH PROJECT SITE.
4. THE CONTRACTOR SHALL BE RESPONSIBLE FOR MAINTAINING SOIL EROSION CONTROL MEASURES AS NOTED ON THE PLANS AND AS REQUESTED BY THE OWNER DURING CONSTRUCTION. THE CONTRACTOR SHALL ALSO BE RESPONSIBLE FOR SATISFYING THE REQUIREMENTS OF THE STATE OF TENNESSEE DEPARTMENT OF WATER POLLUTION CONTROL AS SET FORTH IN THE TENNESSEE EROSION & SEDIMENT CONTROL HANDBOOK. ALL SOIL EROSION CONTROL MEASURES SHALL BE MAINTAINED THROUGHOUT THE DURATION OF THE CONTRACT SO AS TO PREVENT ANY SEDIMENTATION FROM WASHING OFF THE SITE ONTO ADJACENT PROPERTY OR PUBLIC RIGHTS-OF-WAY. STRAW BALE DAMS AND/OR SEDIMENT FENCE SHALL BE INSTALLED AS DIRECTED. THE CONTRACTOR SHALL MAINTAIN A LOG OF ALL MAINTENANCE ACTIVITIES FOR THE EROSION CONTROL ELEMENTS AS REQUIRED BY THE STATE OF TENNESSEE DEPARTMENT OF WATER POLLUTION CONTROL.
5. A COPY OF THE EROSION CONTROL PLAN MUST BE AVAILABLE ON SITE FOR THE DWPC INSPECTOR ON REQUEST.
6. EROSION AND SEDIMENT CONTROL MEASURES MUST BE IN PLACE AND FUNCTIONAL BEFORE EARTH MOVING OPERATIONS BEGIN, AND MUST BE CONSTRUCTED AND MAINTAINED THROUGHOUT THE CONSTRUCTION PERIOD. TEMPORARY MEASURES MAY BE REMOVED AT THE BEGINNING OF THE WORK DAY, BUT MUST BE REPLACED AT THE END OF THE WORK DAY OR PRIOR TO RAINFALL EVENTS.
7. ALL CONTROL MEASURES SHALL BE CHECKED, AND REPAIRED AS NECESSARY, WEEKLY IN DRY PERIODS AND WITHIN 24 HOURS AFTER ANY RAINFALL OF 0.5 INCHES WITHIN A 24 HOUR PERIOD. DURING PROLONGED RAINFALL, DAILY CHECKING AND REPAIRING IS NECESSARY. THE PERMITTEE SHALL MAINTAIN RECORDS OF CHECKS AND REPAIRS.

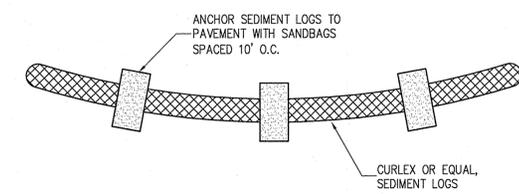


TYP. EROSION CONTROL WATTLE DETAIL
N.T.S.

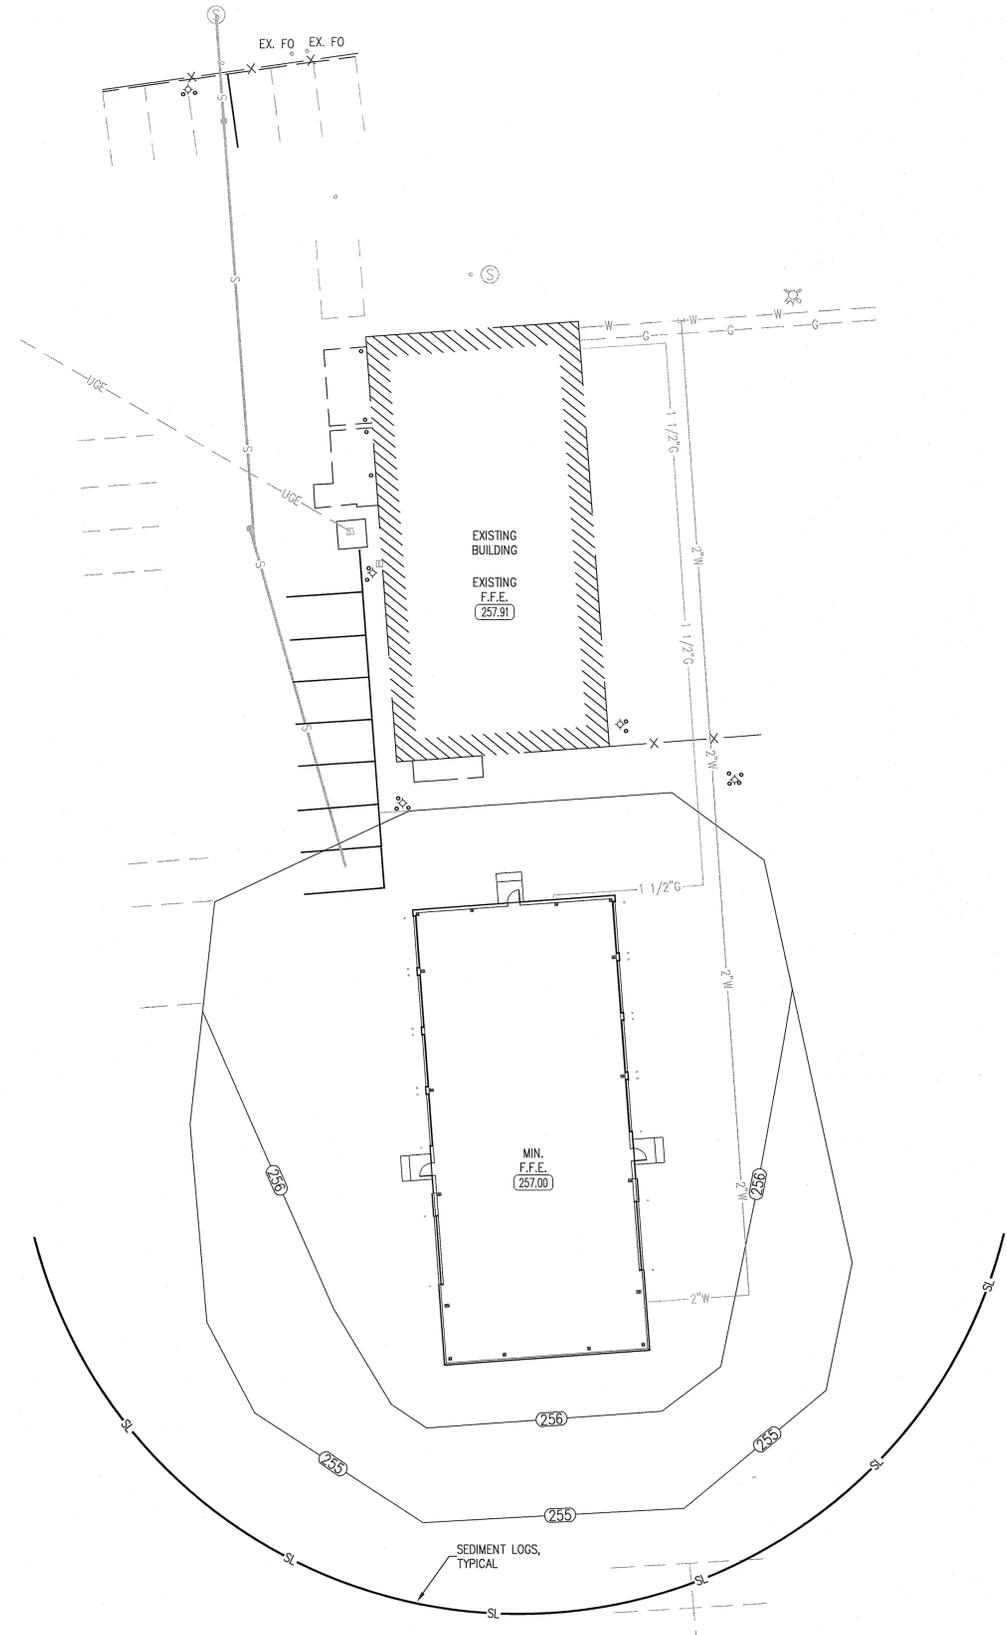

A
B
C
D

revisions	
no.	date

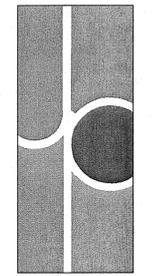

john pruet
architects
1869 madison ave.
memphis, tn 38104
(901) 721-9062
pruetarchitects@bellsouth.net
www.pruettarchitects.com

Shelby County Sheriff's Department
EQUIPMENT STORAGE BUILDING
989 Dovecrest Road, Memphis, TN 38134

BID DOCUMENT SET

sheet name
EROSION CONTROL PLAN

date
April 29, 2014

C-3