




**SUMP PLAN - EXISTING (BID ITEM 1)**  
SCALE: 1/4" = 1'

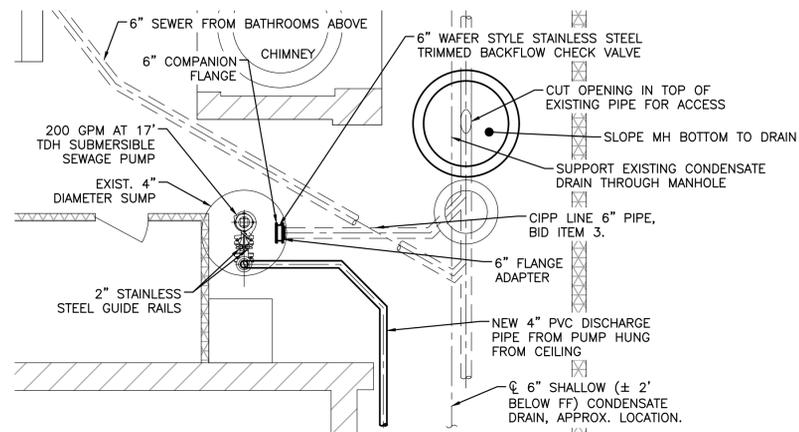

**SUMP PLAN AT PUMP, TOP NOT SHOWN (BID ITEM 1)**  
SCALE: 1/4" = 1'

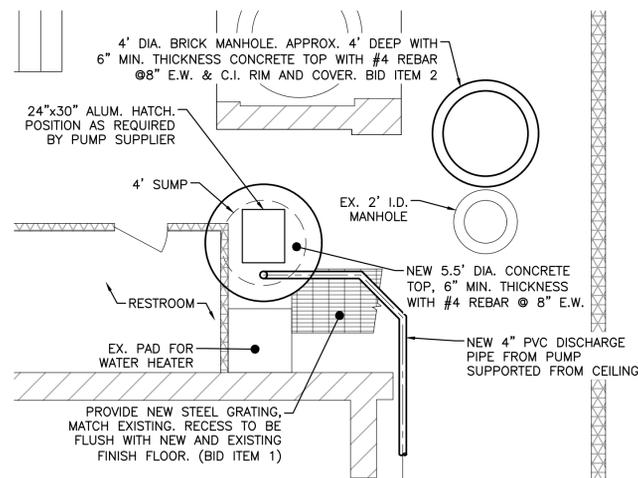

**SUMP PLAN TOP (BID ITEM 1)**  
SCALE: 1/4" = 1'

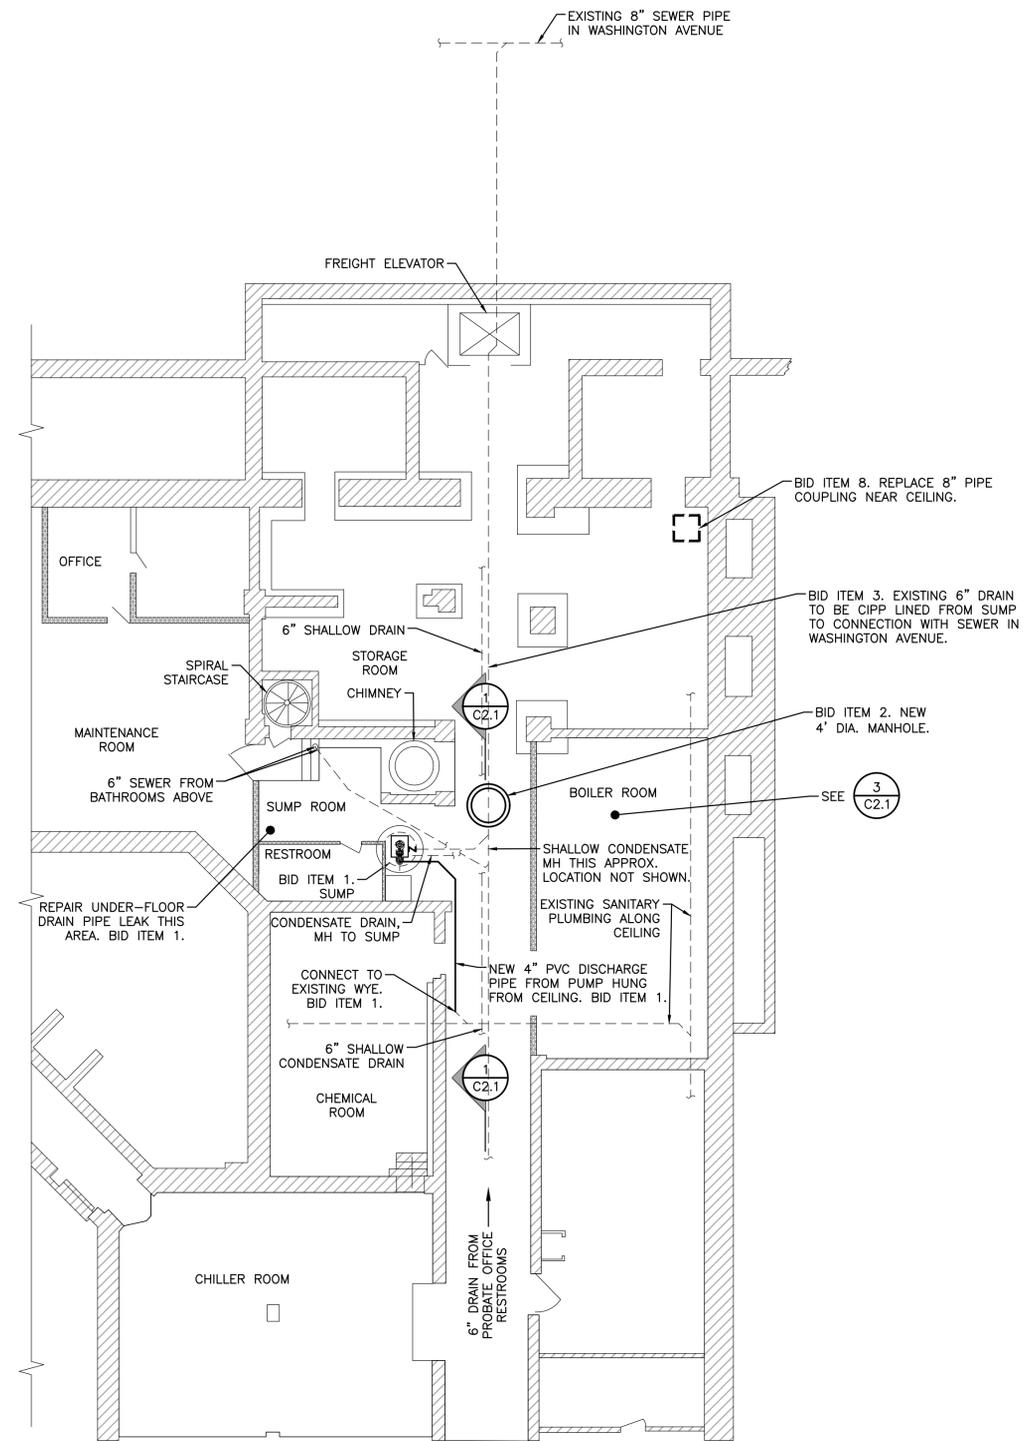

**PARTIAL FLOOR PLAN**  
SCALE: 1" = 10'



Allen & Hoshall  
1661 International Drive Memphis, TN 38120  
901 820 0820 fax 901 683 1001

COPYRIGHT  
Allen & Hoshall  
This document is proprietary to Allen & Hoshall and shall not be reproduced or used by others without prior written consent.

RFP # 16-007-11  
SEWER AND DRAIN REPAIR  
COURTHOUSE @ 140 ADAMS

SHELBY COUNTY COURTHOUSE  
140 ADAMS AVE.  
MEMPHIS, TN 38103

No.	Revision	Date

BASEMENT AREA REPAIRS

JOB NO: 71935  
DATE: 08.19.15  
DRAWN:  
CHECKED: BSP  
CAD FILE:

