


GENERAL REFLECTED CEILING PLAN NOTES:


1. DIMENSIONS PROVIDED TO FACE OF FINISH UNLESS NOTED OTHERWISE.
2. REFER TO MECHANICAL, ELECTRICAL, PLUMBING, AND FIRE PROTECTION DRAWINGS FOR NOTES REGARDING ABOVE CEILING COORDINATION.
3. REFER TO MECHANICAL, ELECTRICAL, AND FIRE PROTECTION FOR CEILING DEVICES. LOCATE PER ARCHITECTURAL.
4. DRYWALL PORTIONS OF CEILING DESIGN SHALL BE CENTERED ON BUILDING GRID @ 9'-0" O.C. AS SHOWN.

GENERAL FLOOR PLAN NOTES:


1. DO NOT SCALE DRAWINGS. VERIFY ALL NEW & EXISTING DIMENSIONS. NOTIFY ARCHITECT OF ANY DISCREPANCIES IN DESIGN PRIOR TO EXECUTION OF WORK.
2. DIMENSIONS PROVIDED TO FACE OF STUD UNLESS NOTED OTHERWISE.
3. DIMENSIONS NOTED AS "CLEAR" ARE FROM FINISH TO FINISH.
4. PARTITIONS SHALL BE LOCATED CENTER OF BUILDING'S 4'-6" GRID UNLESS NOTED OTHERWISE.
5. VERIFY THAT RATED WALL UPGRADES SHOWN ON PLANS EXTEND FROM THE FLOOR TO THE UNDERSIDE OF THE CONC. DECK OR ROOF DECK ABOVE.
6. NON-RATED GWB PARTITIONS WILL EXTEND TIGHT TO UNDERSIDE OF GWB BULKHEAD. PROVIDE SOUND ATTENUATION BATTS THESE AREAS.
7. PROVIDE SOUND BATTS AT ALL TOILETS, OFFICES & CONF. RMS.
8. VERIFY AND COORDINATE SIZE AND LOCATION OF OPENINGS FOR STRUCTURAL, MECHANICAL AND ELECTRICAL WORK AND EQUIPMENT WITH TRADES INVOLVED.
9. PROVIDE BLOCKING AT ALL WALL MOUNTED ACCESSORIES, FIXTURES, CASEWORK, ETC. PER EACH MANUFACTURERS RECOMMENDATIONS AND SPECIFICATIONS. INCLUDE N.I.C. ITEMS AS DIRECTED BY OWNER.

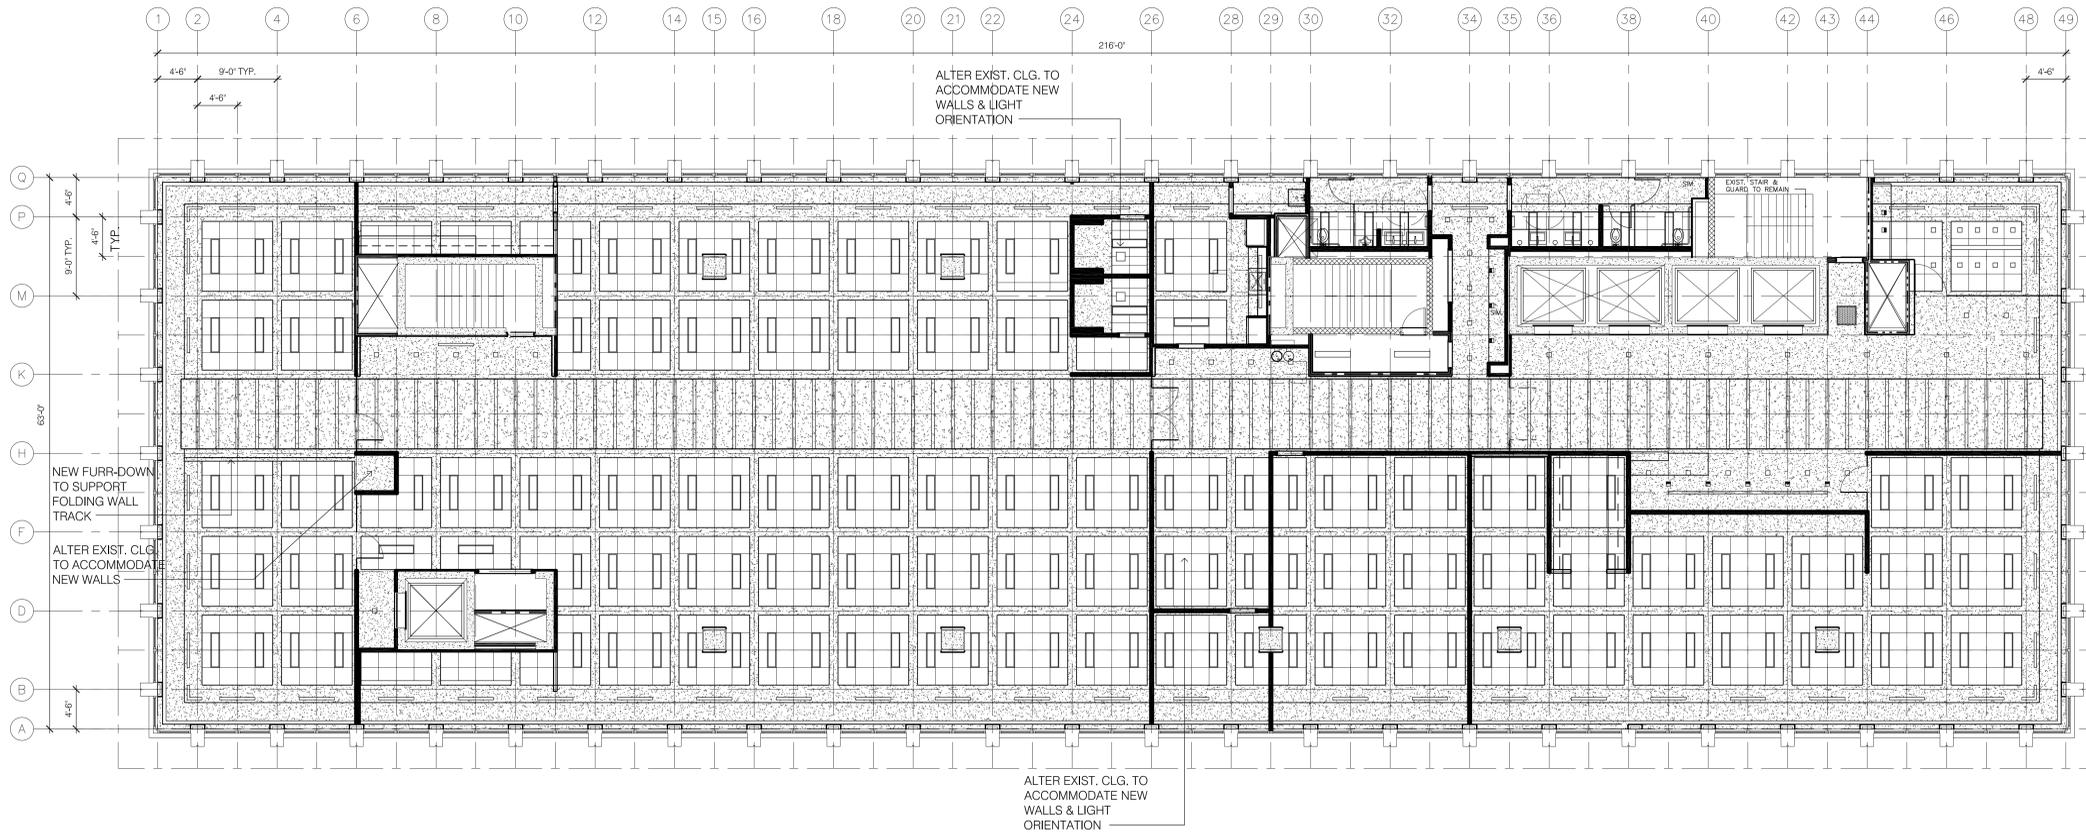

C1 Fourth Floor Reflected Ceiling Plan
 SCALE: 1/8"=1'-0"

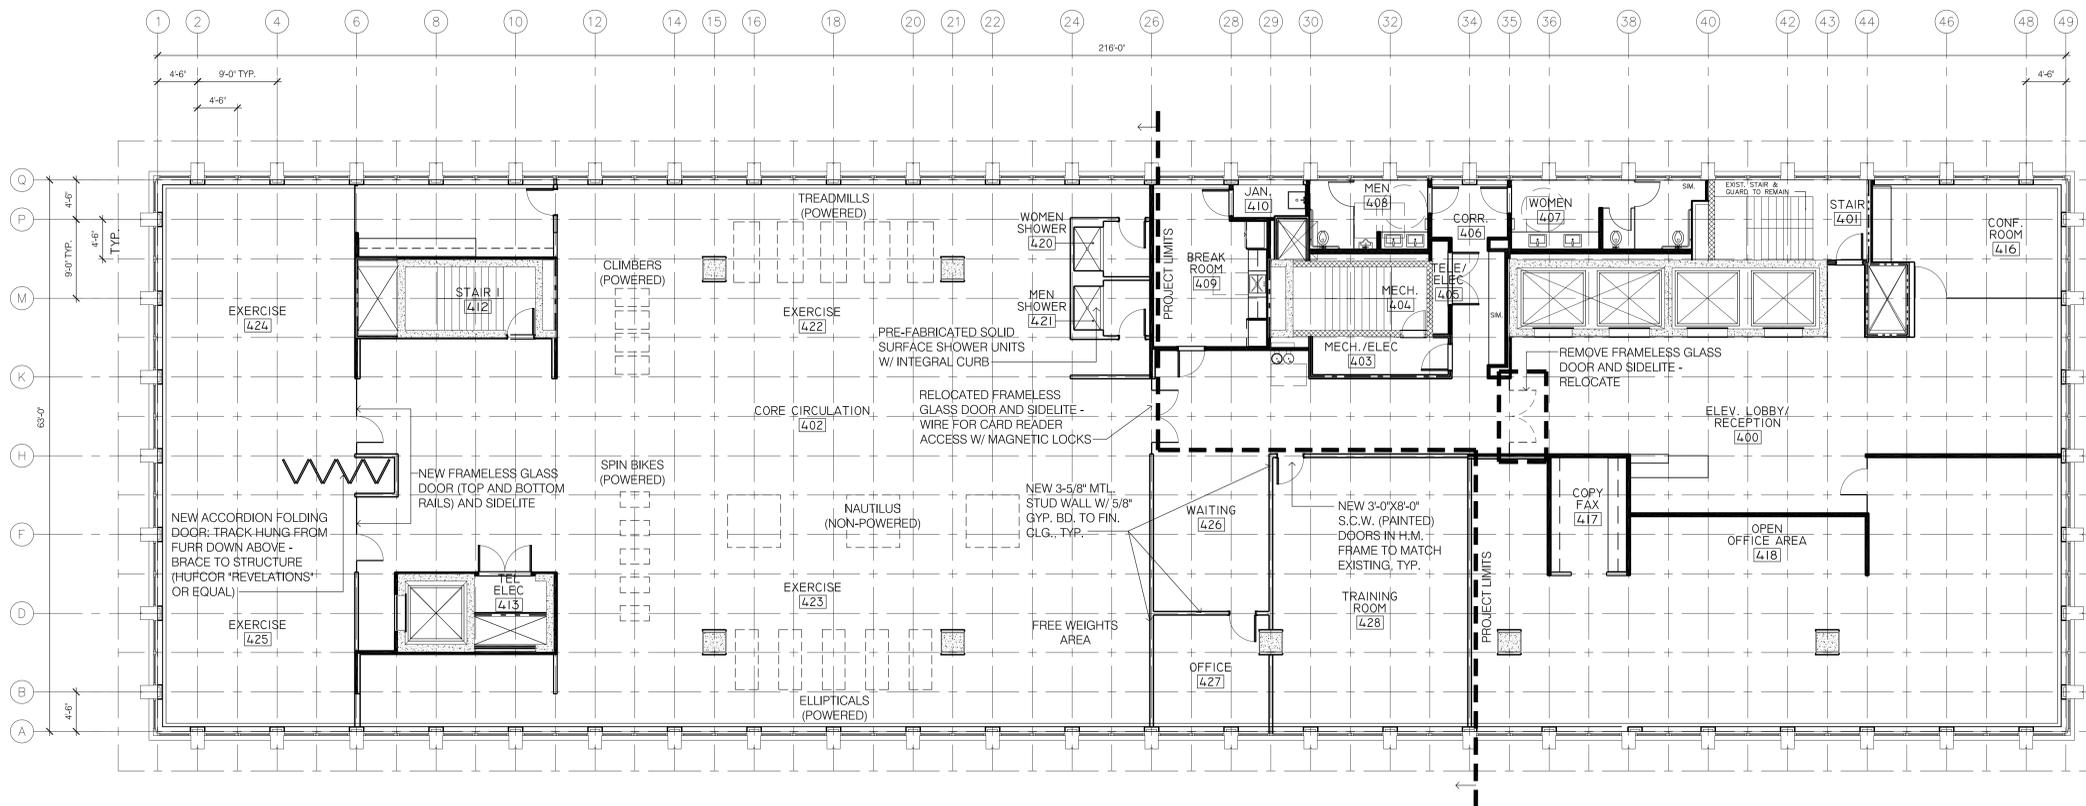


A1 Fourth Floor Plan
 SCALE: 1/8"=1'-0"

 

FINISH LEGEND

-  EXISTING CARPET TO REMAIN - REPLACE AS NECESSARY ACCORDING TO DAMAGE DURING CONSTRUCTION
-  NEW CARPET TILES TO MATCH EXISTING - TILES PROVIDED BY OWNER INSTALLED BY OTHERS
 GENERAL CONTRACTOR TO DEMOLISH EXISTING CERAMIC FLOOR TILE IN THIS AREA IN PREPARATION FOR NEW CARPET
-  NEW PORCELAIN FLOOR TILE TO MATCH EXISTING TILE WITHIN CORE CIRCULATION/WALK (WHITE TILE) - PATTERN TO MATCH EXISTING
-  RUBBER SPORTS FLOOR BASIS OF DESIGN:
 MFR: PROIMPACT PROFESSION GRADE RUBBER FLOORING
 THICKNESS: 9MM
 TYPE: INTERLOCKING TILES (48"X48")
 COLOR: 10% VANILLA
 INSTALL: GLUE TO CONCRETE SLAB
 * OWNER TO REMOVE EXISTING CARPET FLOORING IN THIS AREA IN PREPARATION FOR NEW RUBBER FLOORING
 * GENERAL CONTRACTOR TO DEMOLISH EXISTING CERAMIC FLOOR TILE IN THIS AREA IN PREPARATION FOR NEW RUBBER FLOORING
-  HARDWOOD FLOORING BASIS OF DESIGN:
 MFR: ENCORE COMMERCIAL FLOORING
 MODEL: FOREST RX RUBBER-BACKED SHEET VINYL RESILIENT FLOORING
 MODEL: 3340 EUROPEAN OAK
 INSTALL: GLUE TO CONCRETE SLAB
 * OWNER TO REMOVE EXISTING CARPET FLOORING IN THIS AREA IN PREPARATION FOR NEW RESILIENT FLOORING
 * GENERAL CONTRACTOR TO DEMOLISH EXISTING CERAMIC FLOOR TILE IN THIS AREA IN PREPARATION FOR NEW RESILIENT FLOORING

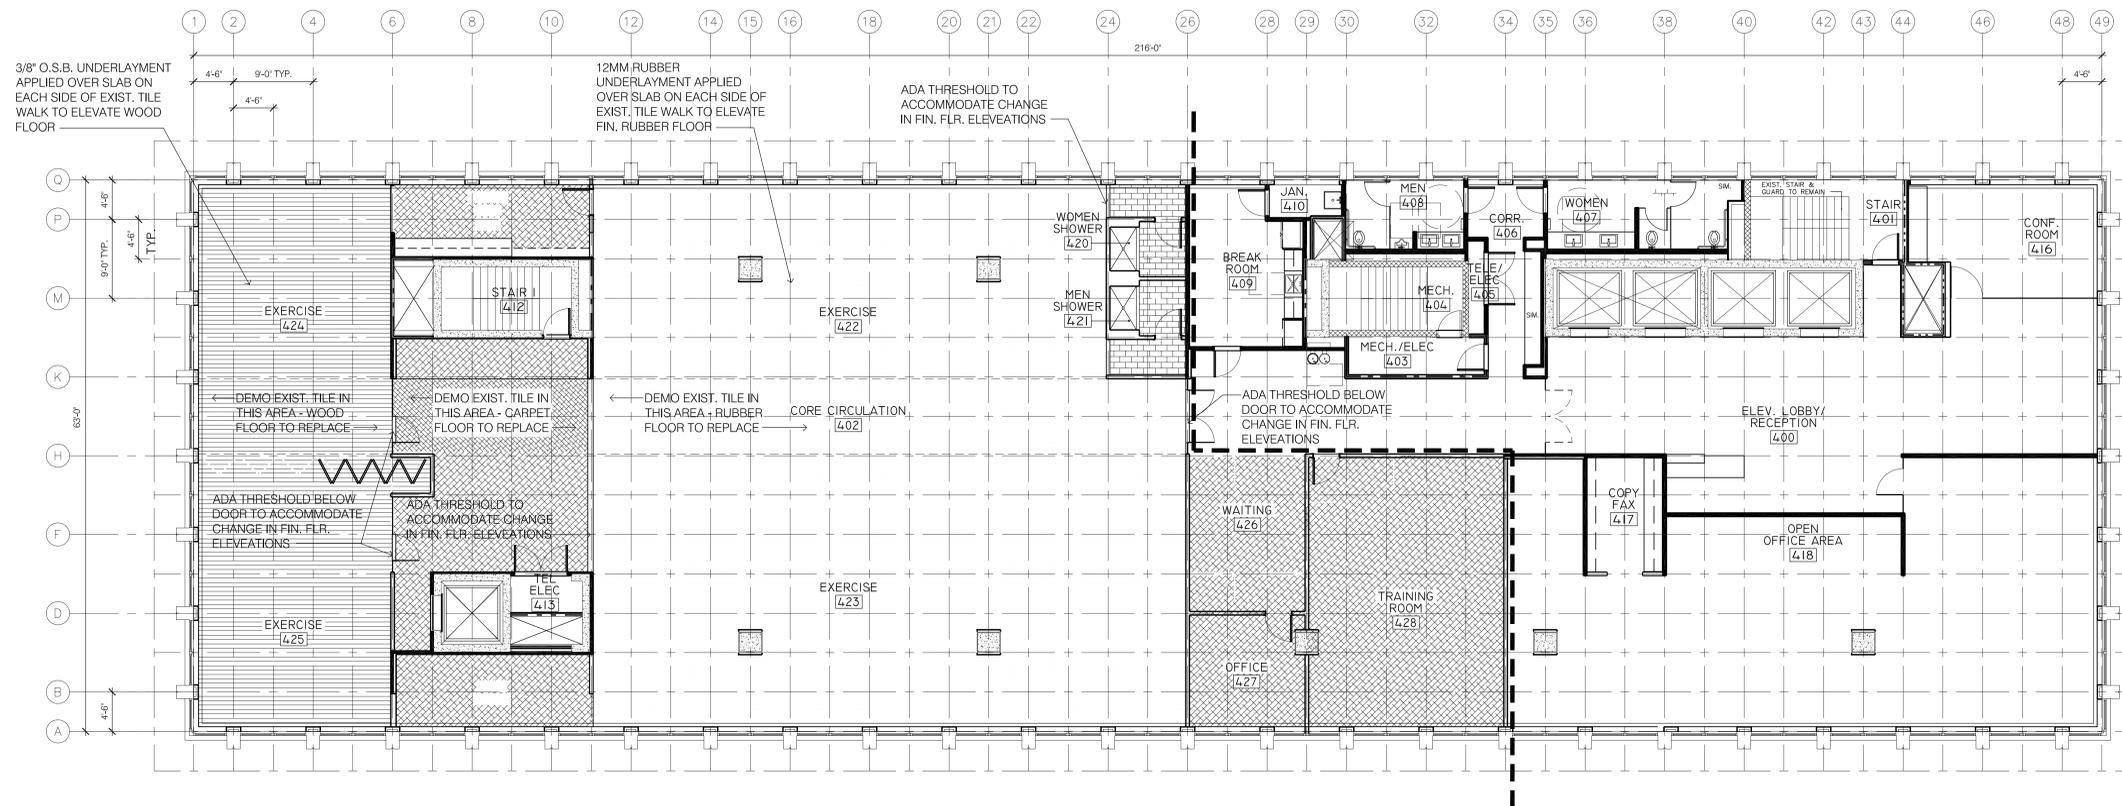

A1 Fourth Floor Finish Plan
 SCALE: 1/8"=1'-0"