

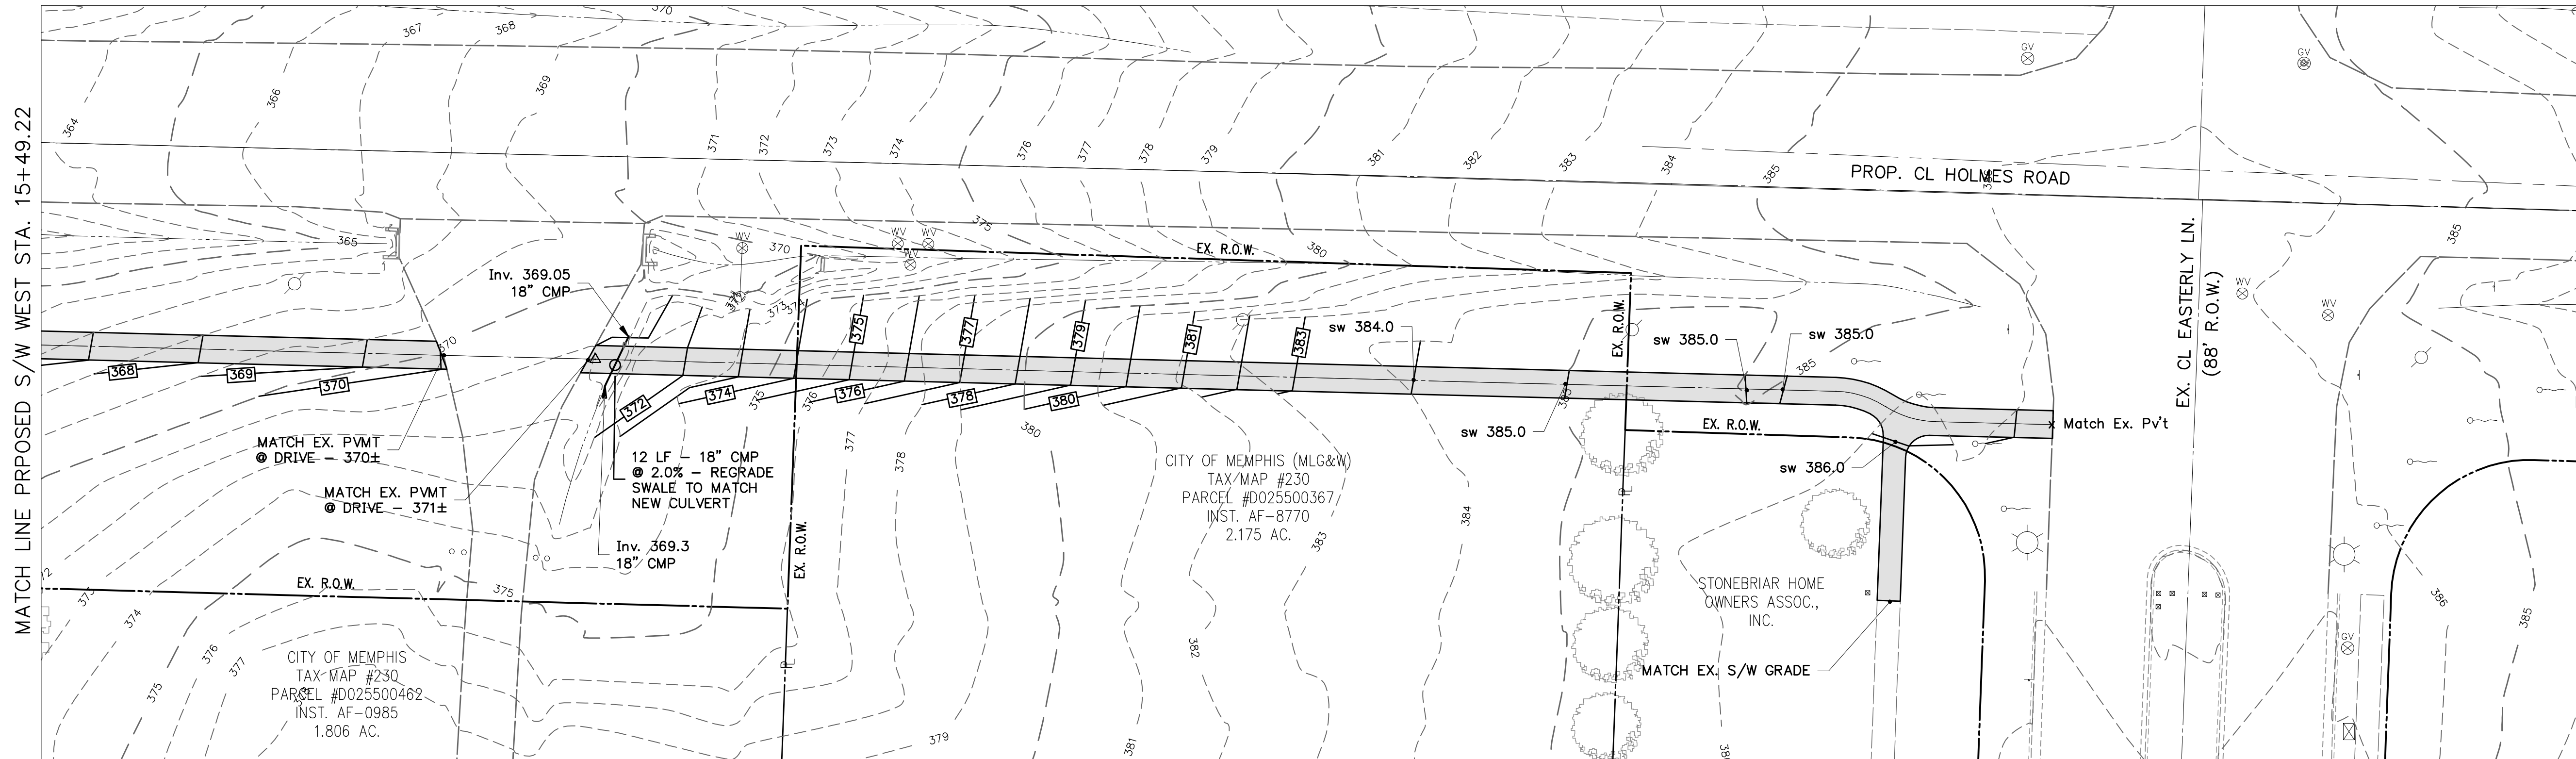


dave 24-36 D:\AAA-Projects\2009\2009-0272 Holmes Road Sidewalk\CA-7HOLMES ROAD SRTS.dwg Jul 12, 2010 - 2:42pm

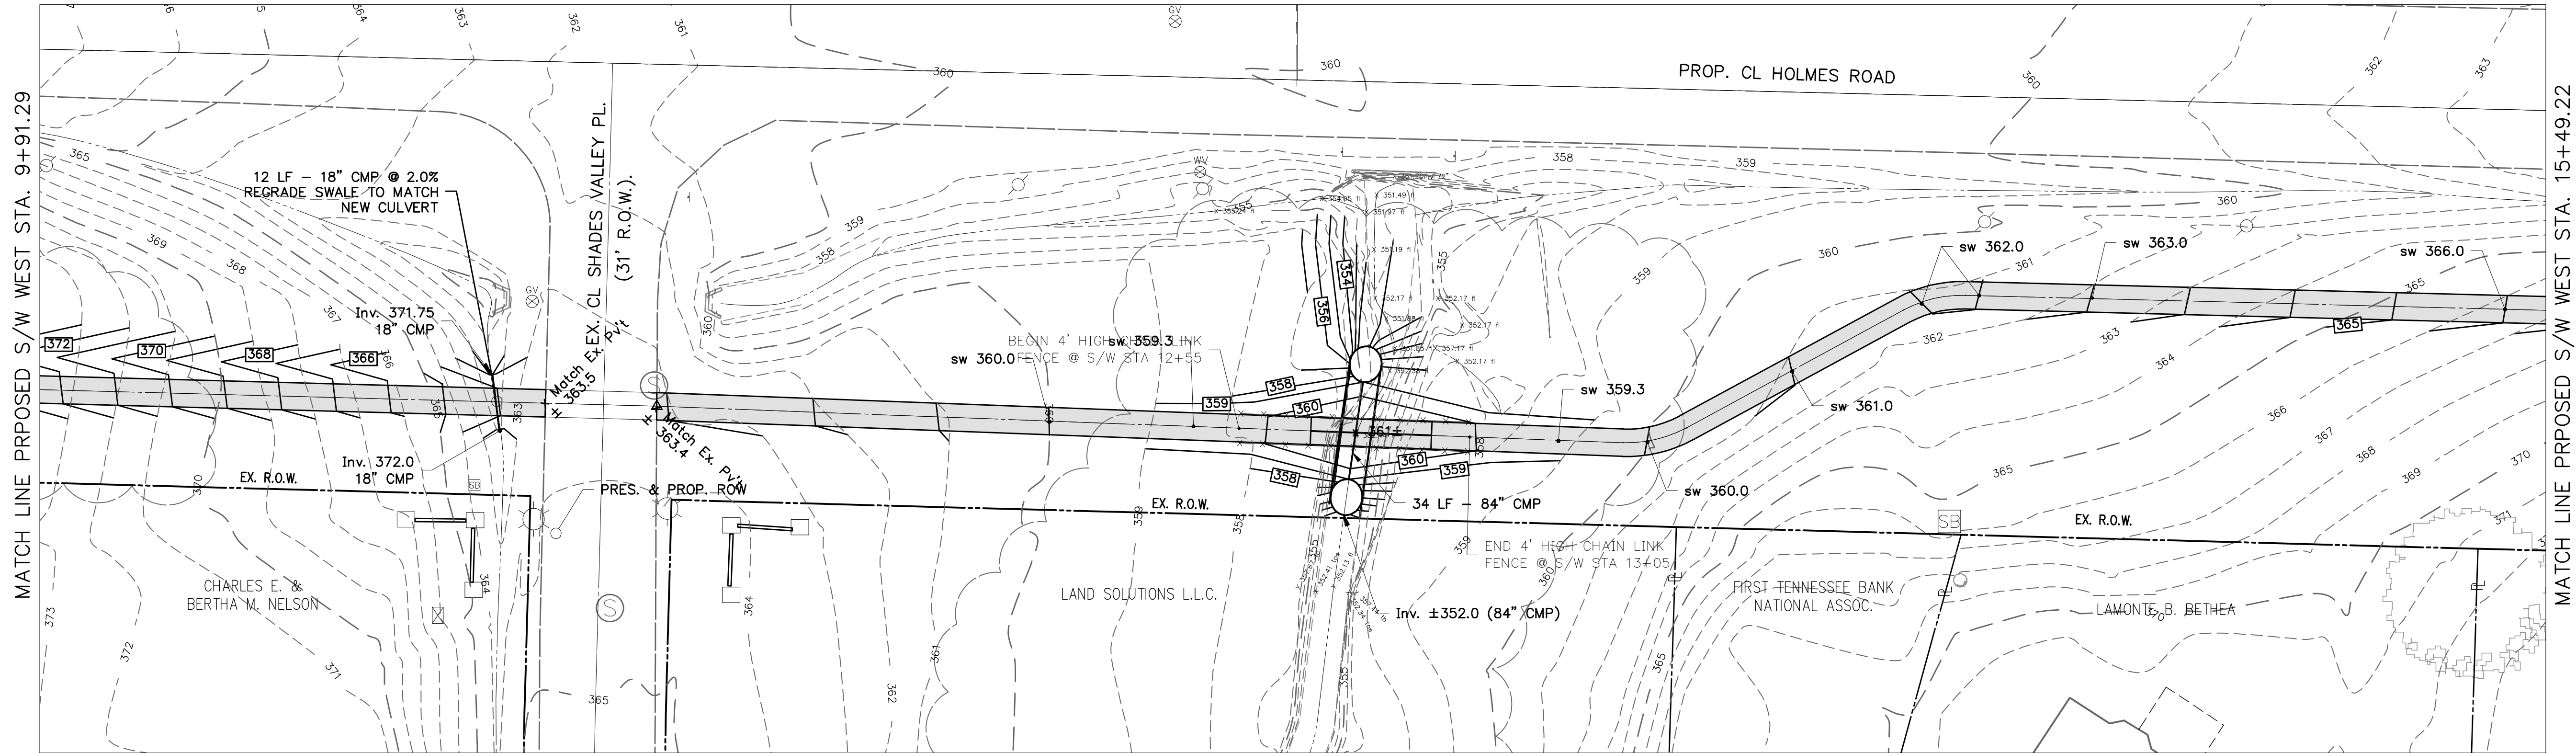


LEGEND

- 357 — PROPOSED CONTOUR
- 357 — EXISTING CONTOUR
- sw 357 PROPOSED SIDEWALK GRADE

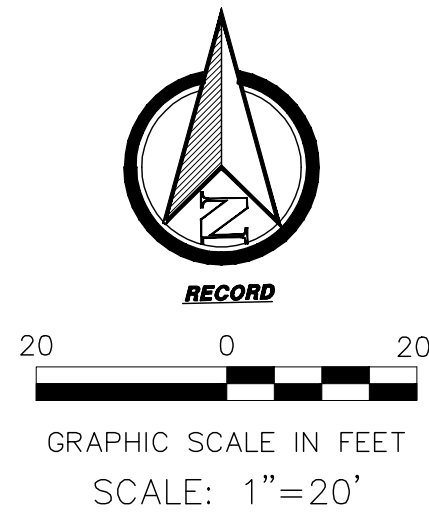

REVISIONS		
ITEM NO.	DESCRIPTION of CHANGE	APPROVAL DATE

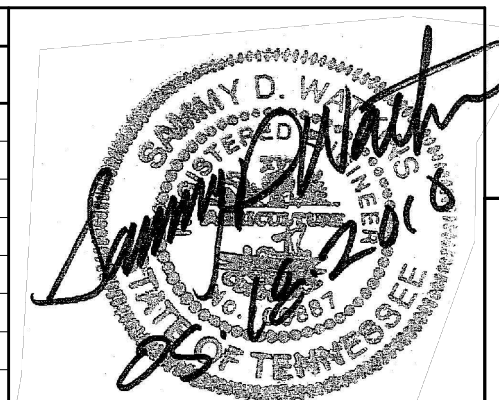

SAFE ROUTES TO SCHOOL
HIGHLAND OAKS ELEMENTARY SCHOOL SIDEWALK IMPROVEMENTS
DEVELOPER: SHELBY COUNTY
ENGINEERS: THE REAVES FIRM, INC.

NOTES:
UNLESS NOTED OTHERWISE, ALL CULVERT
END TREATMENTS AND MEASUREMENTS WILL
BE PER T.D.O.T. STANDARD DETAIL D-PE-8

ALL NEW CULVERTS SHOWN ARE ROUND
CORRUGATED METAL PIPE PER T.D.O.T.
STANDARDS.

4' HIGH CHAIN LINK FENCE, PER T.D.O.T.
STANDARD DETAIL S-F-10B, TO BE PLACED
ADJACENT TO S/WALK ON BOTH SIDES AT
LOCATIONS DEFINED IN PLAN

SEE SHEET 8 FOR ADDITIONAL NOTES AND
DETAILS.

PROPOSED SIDEWALK GRADES WERE SET TO
CONFORM TO THE EXISTING HOLMES ROAD
PROFILE AND IN SOME INSTANCES DO NOT
MEET CURRENT ADA STANDARDS. ADA
COMPLIANT STANDARDS WERE APPLIED
WHERE PRACTICAL.

SHEET 7A

DIVISION OF ENGINEERING
SIDEWALK GRADING & DRAINAGE PLAN
HOLMES ROAD (EAST)
LOCATION: E/S Annadale Road to W/S Easterly Lane
SHELBY COUNTY, TENNESSEE

SURVEY TRF. INC. DATE 12/09 BOOK
DESIGN BY TRF. INC. DATE 12/09 SCALE AS NOTED
REVIEWED

DEPUTY COUNTY ENGINEER DATE COUNTY ENGINEER DATE