


5
A2.2
DETAIL AT NEW RAMP
SCALE: 3/4"=1'-0"

CORRECTION TO DETAIL 6/A2.2.
NOTE REFERENCING THE WELDED WIRE MESH SHOULD READ AS FOLLOWS:
4" CONC. SLAB w/6X6-w1.4 x w1.4 W.W.M., TYPICAL AT WALK AND RAMP.

6
A2.2
DETAIL AT EXISTING THRESHOLD
SCALE: 3/4"=1'-0"

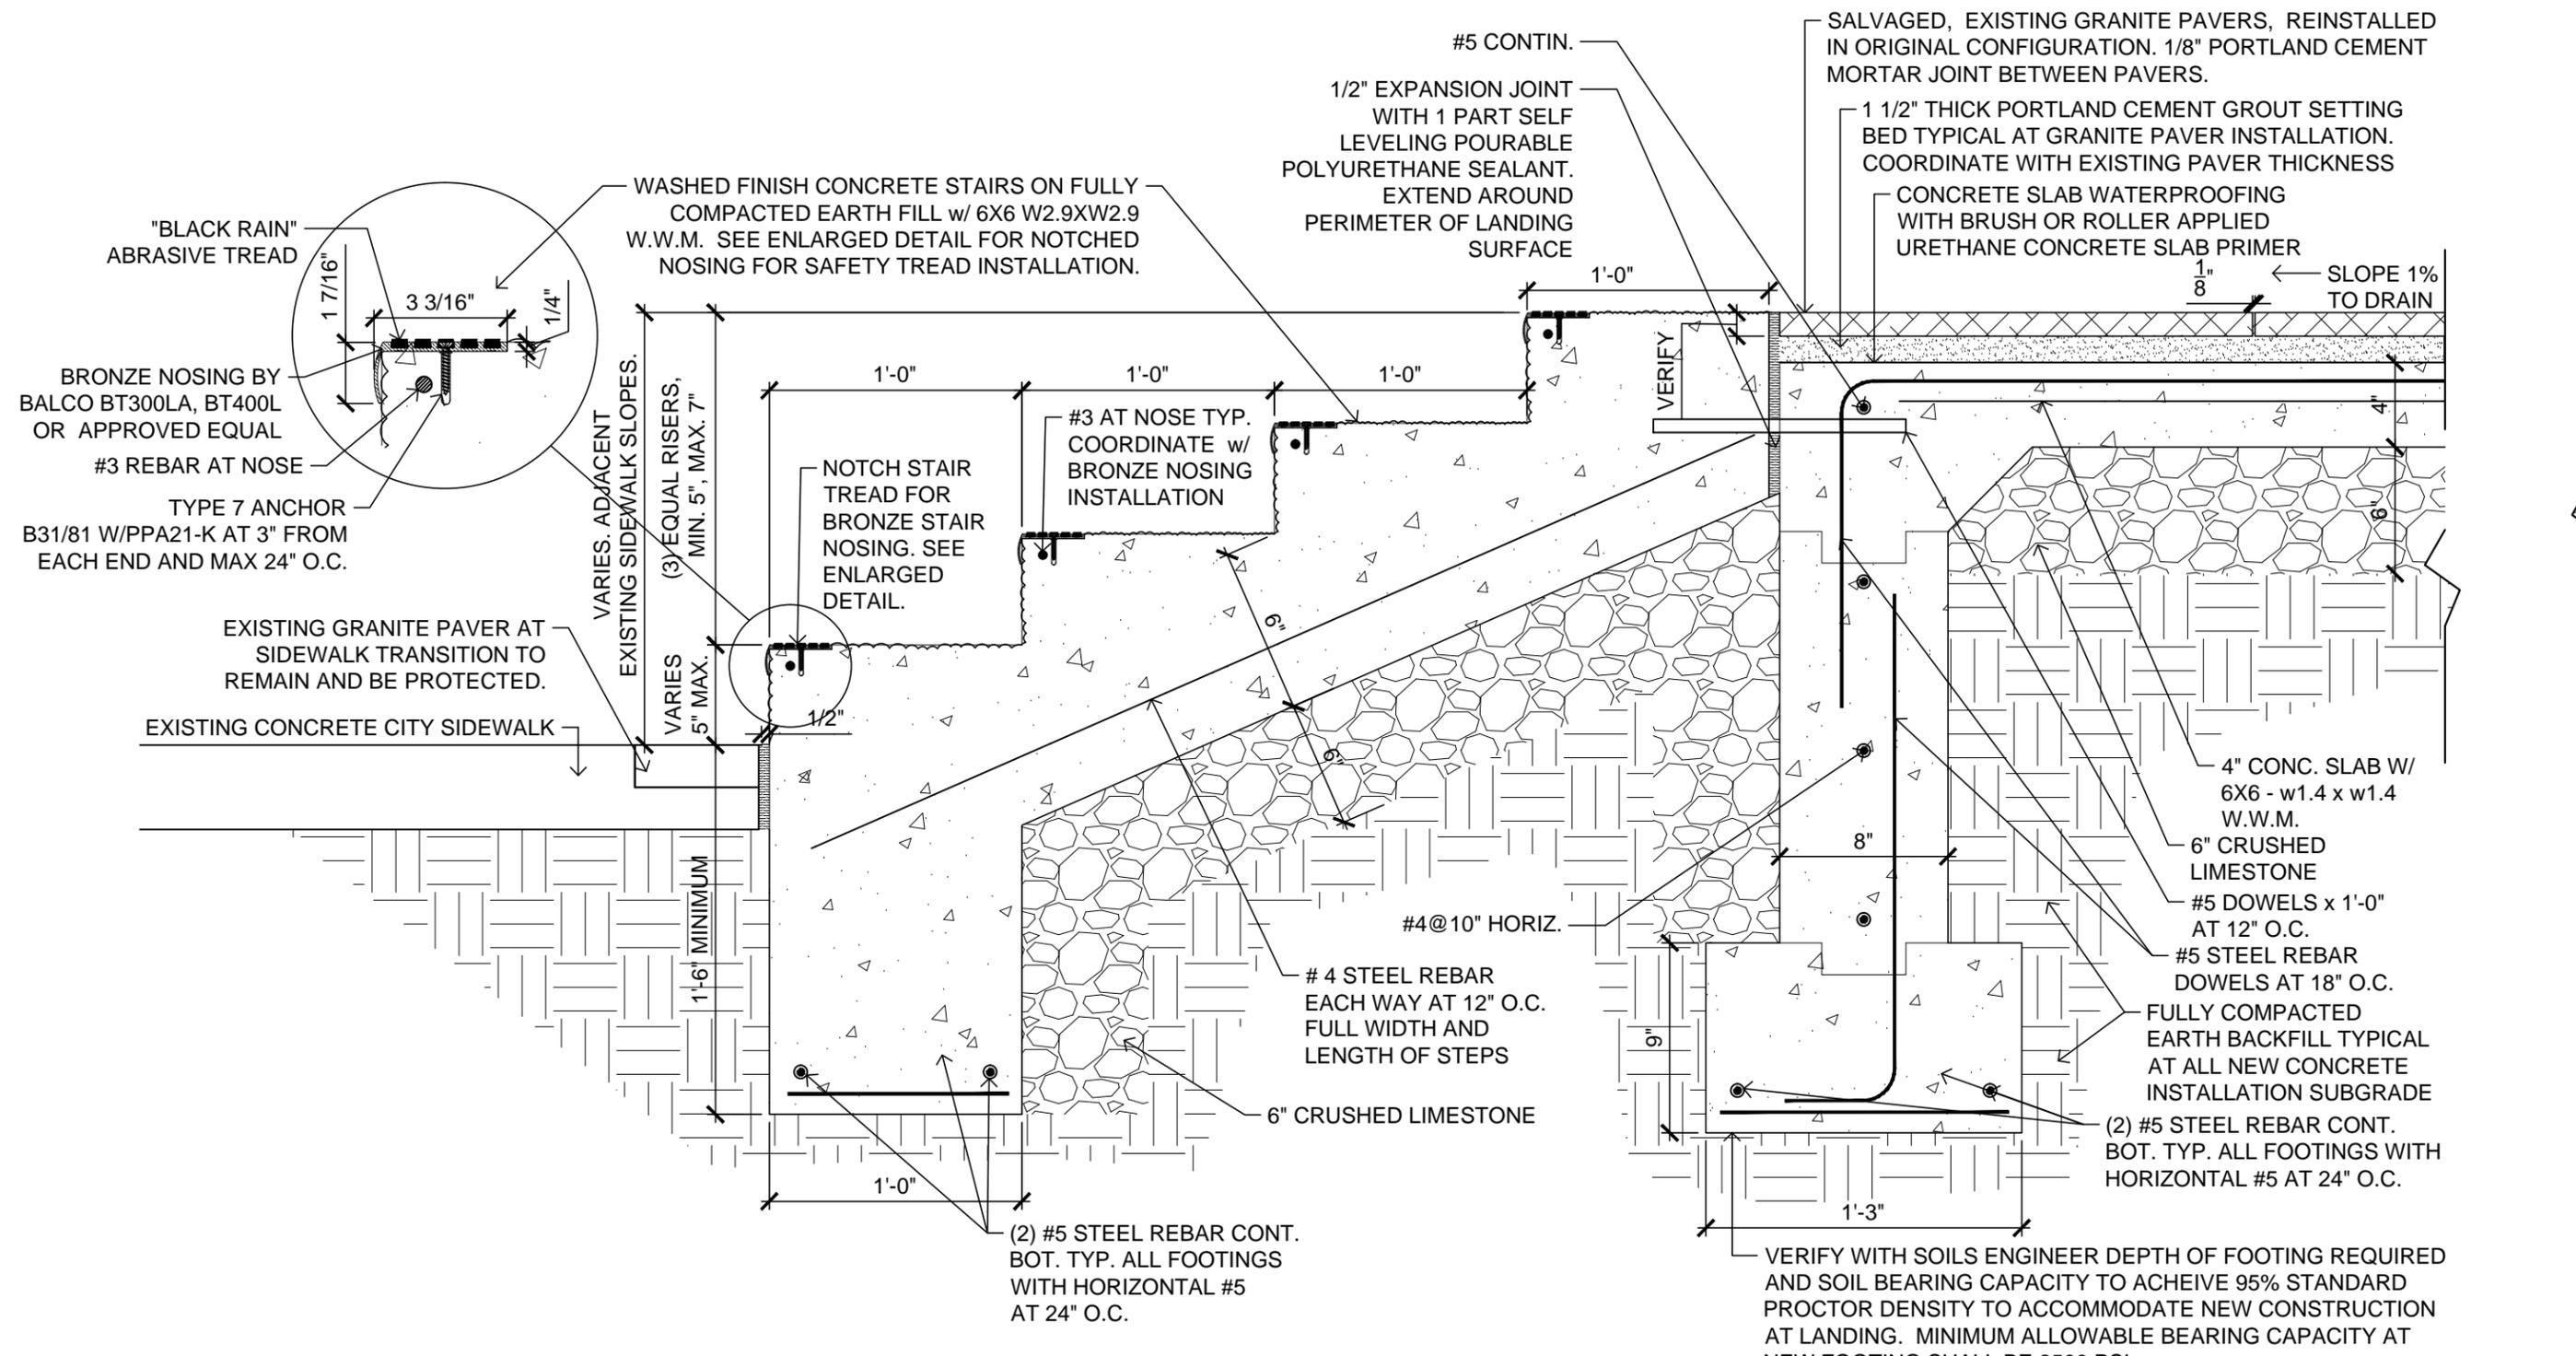

7 **DETAIL AT NEW CONCRETE STEPS**
 A2.2 SCALE: 3/4"=1'-0"