

REVISIONS:



DATE:
AUGUST 28, 2012

DRAWN BY:
RLC


SHEET TITLE:
BUILDING ELEVATIONS

SHEET NO:

A-5

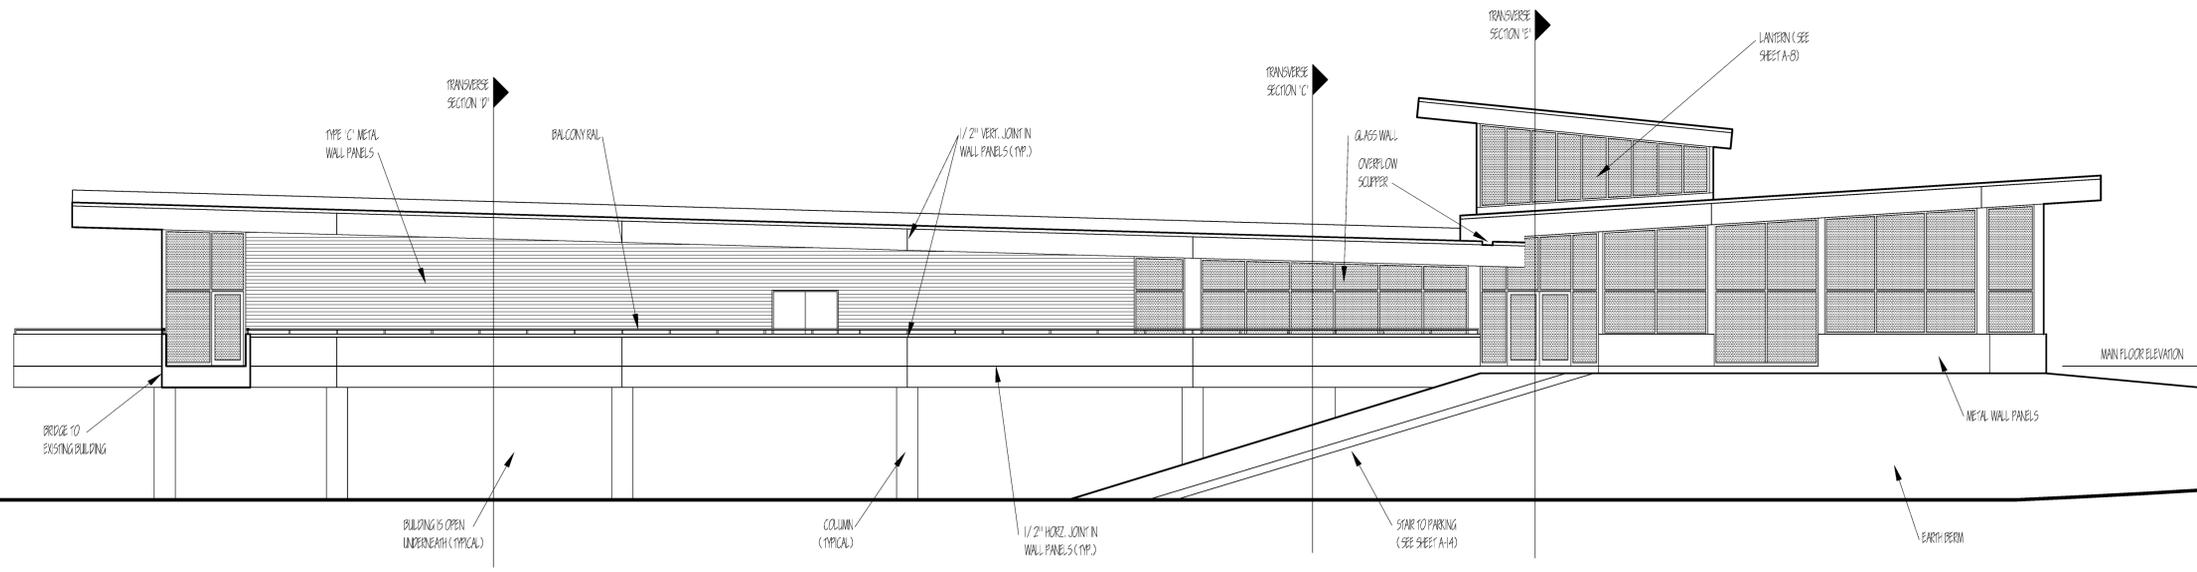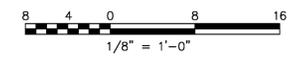

SOUTHEAST BUILDING ELEVATION

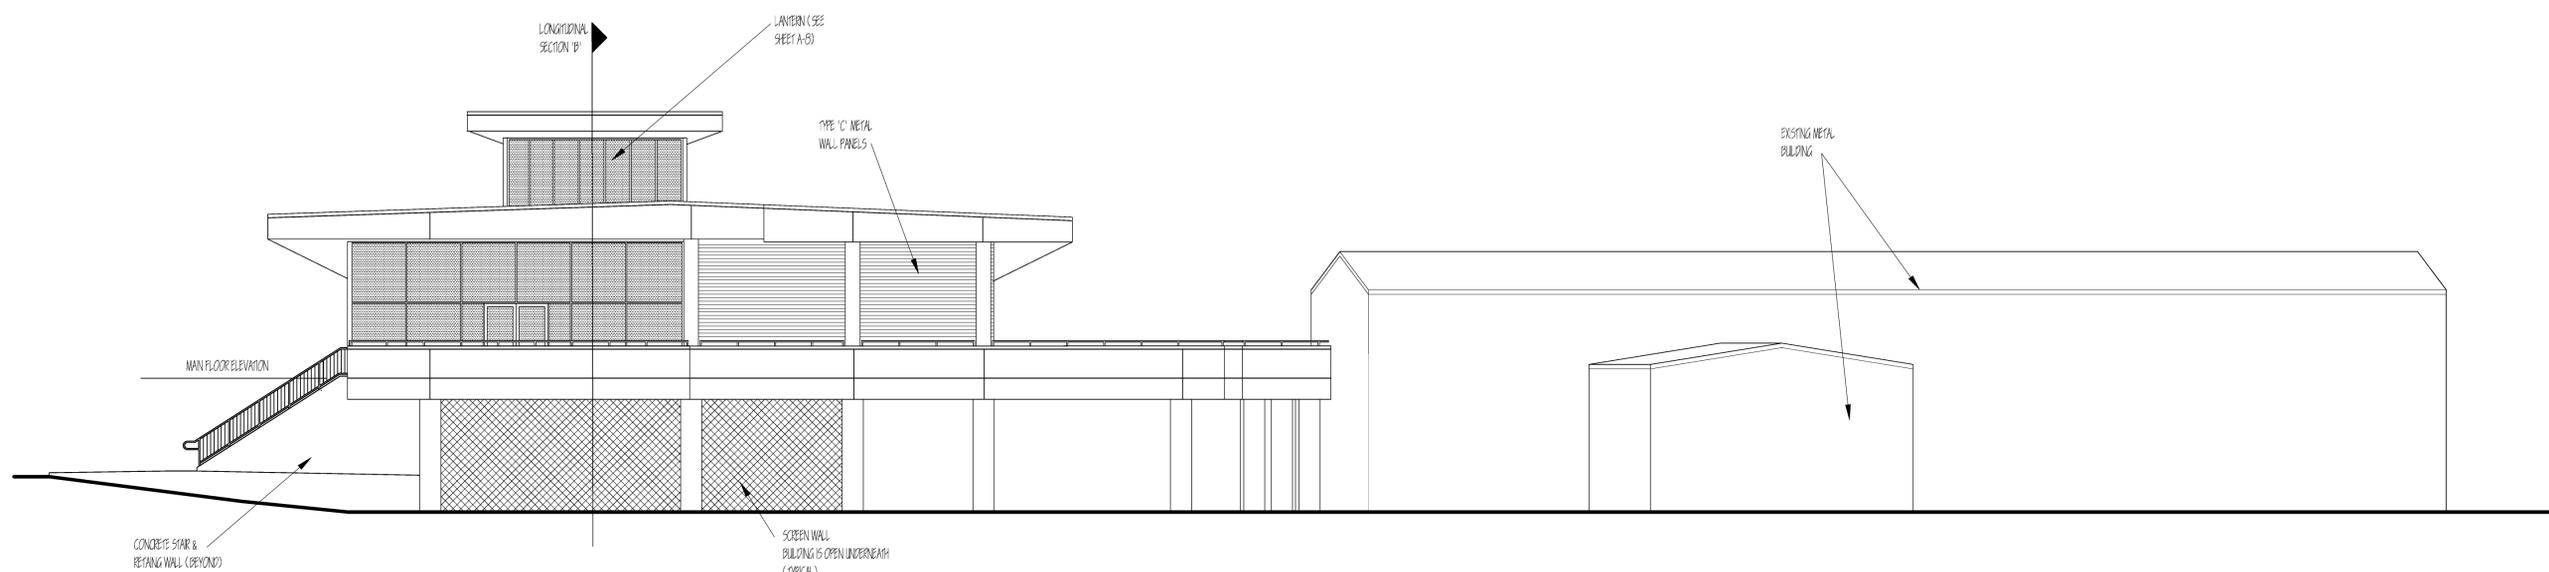

SOUTHWEST BUILDING ELEVATION