



REVISIONS:


DATE: AUGUST 28, 2012


DRAWN BY: RLC

SHEET TITLE:


BUILDING SECTIONS

SHEET NO:


**A-6**

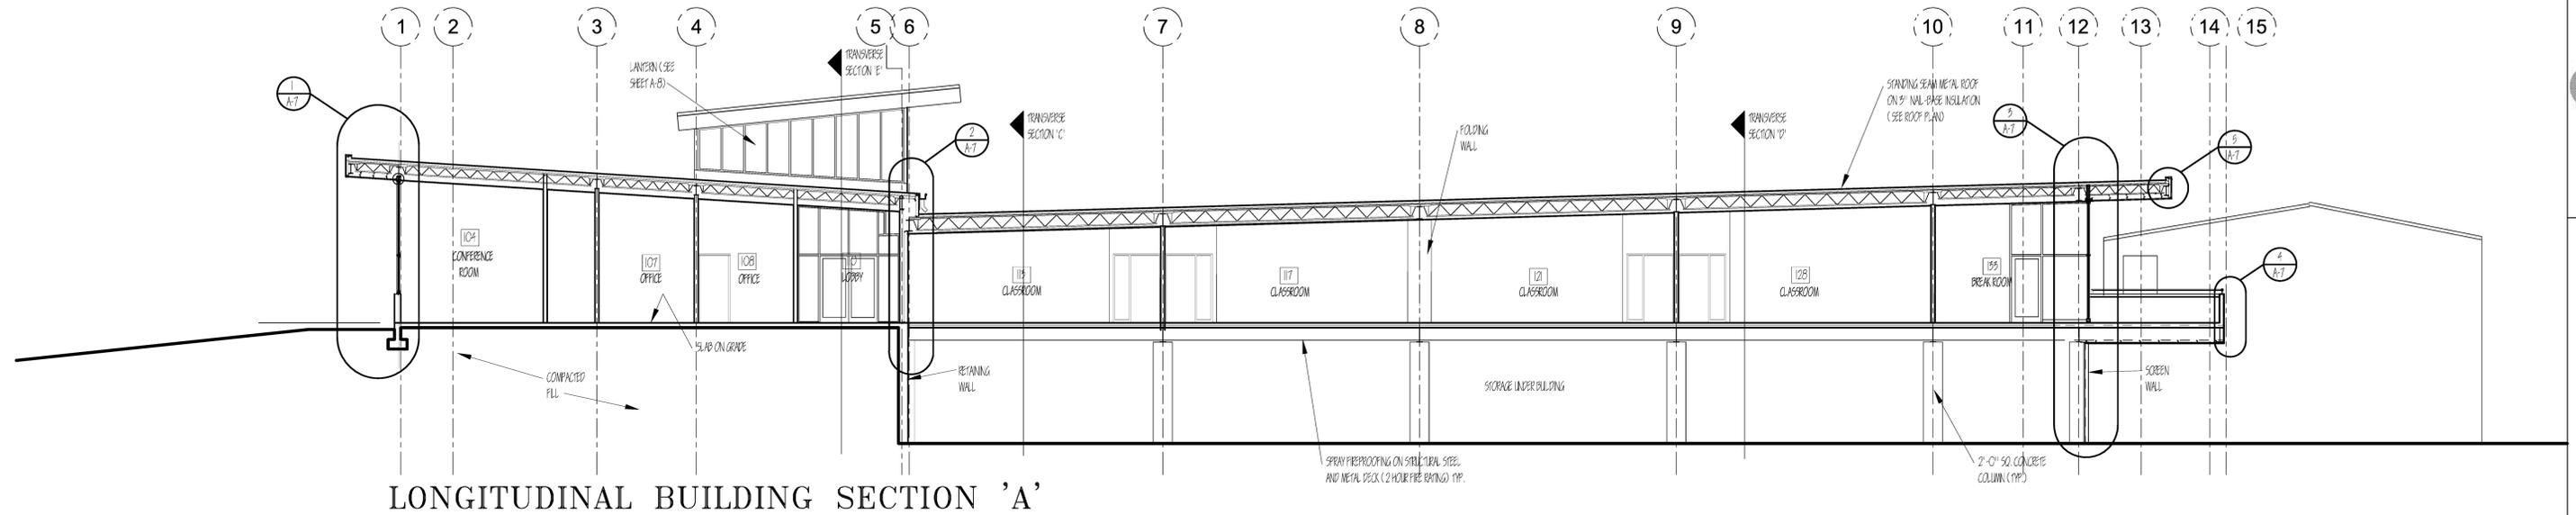


LONGITUDINAL BUILDING SECTION 'A'

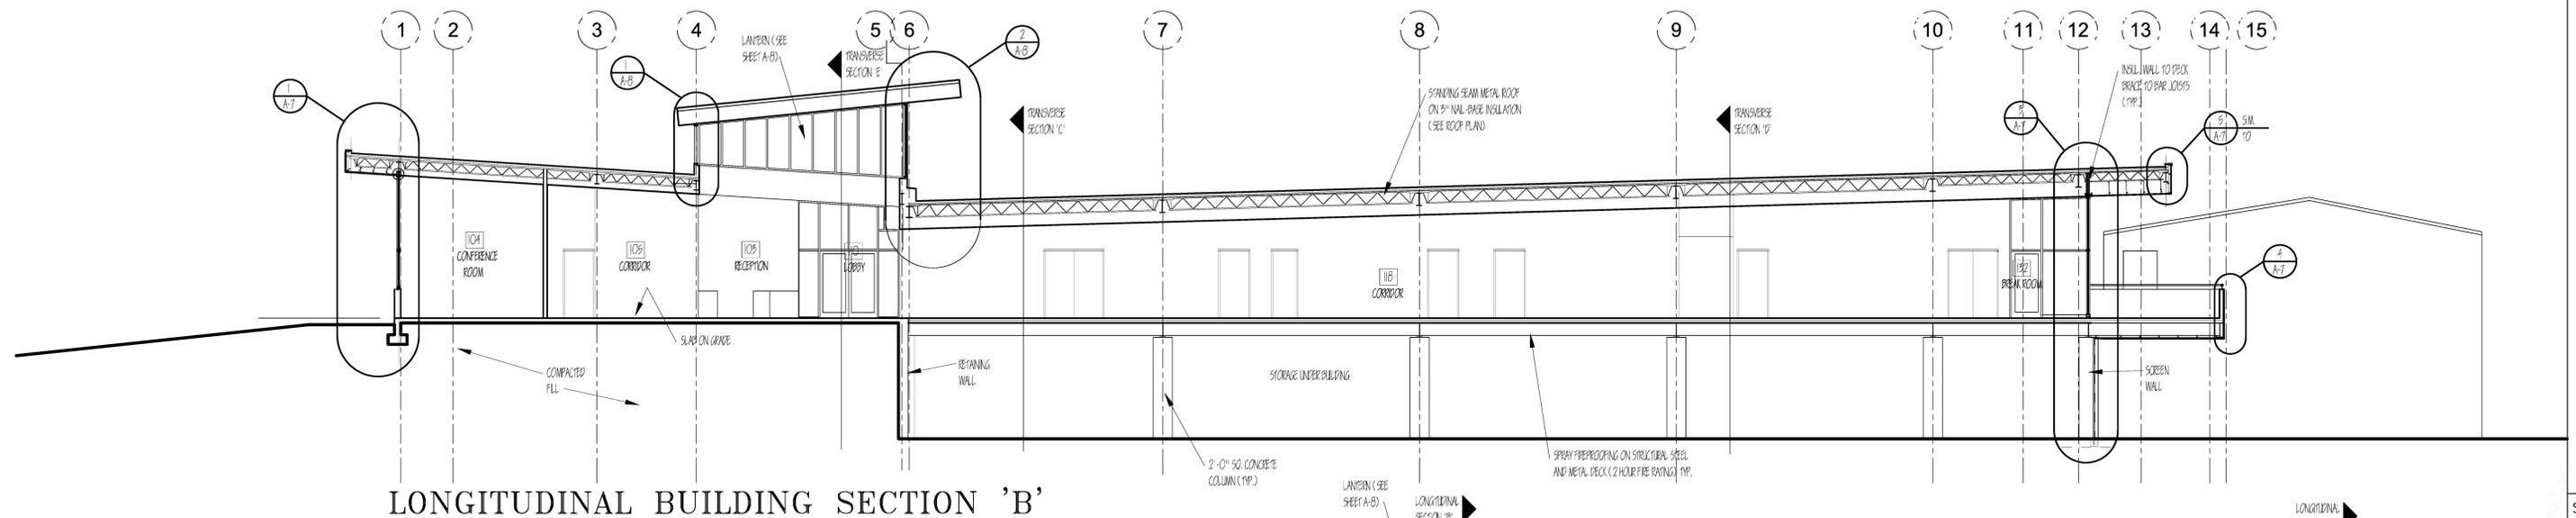


LONGITUDINAL BUILDING SECTION 'B'

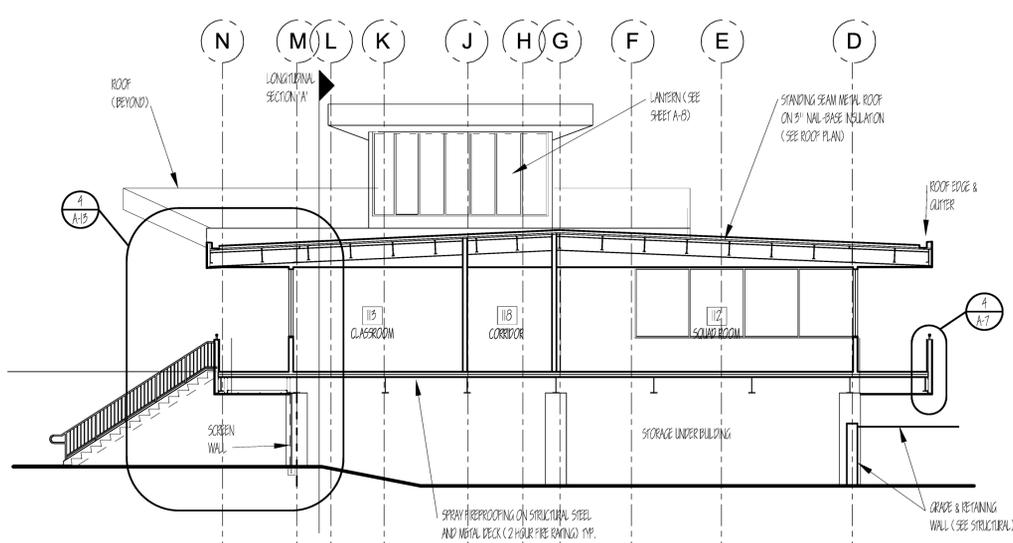

TRANSVERSE BUILDING SECTION 'C'

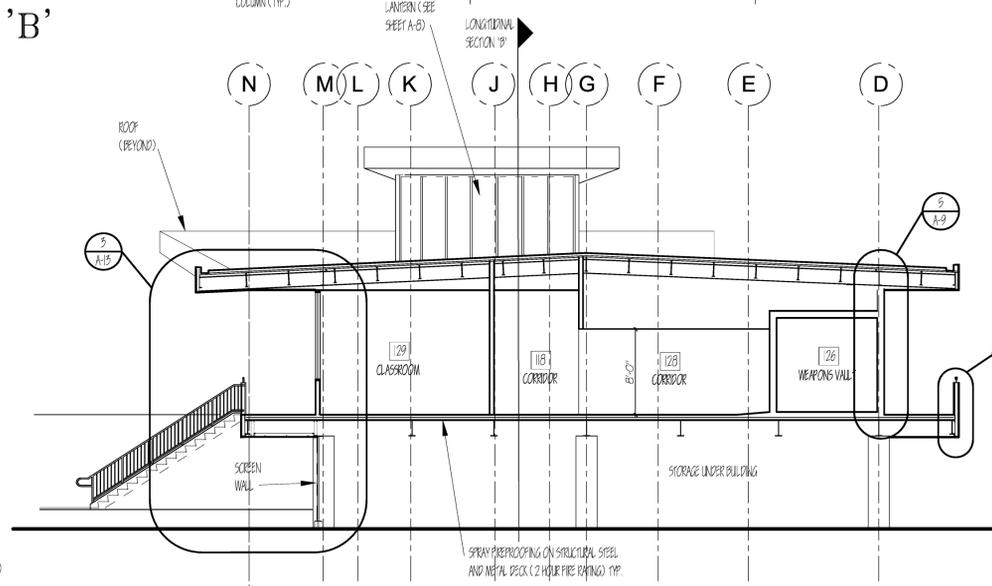

TRANSVERSE BUILDING SECTION 'D'

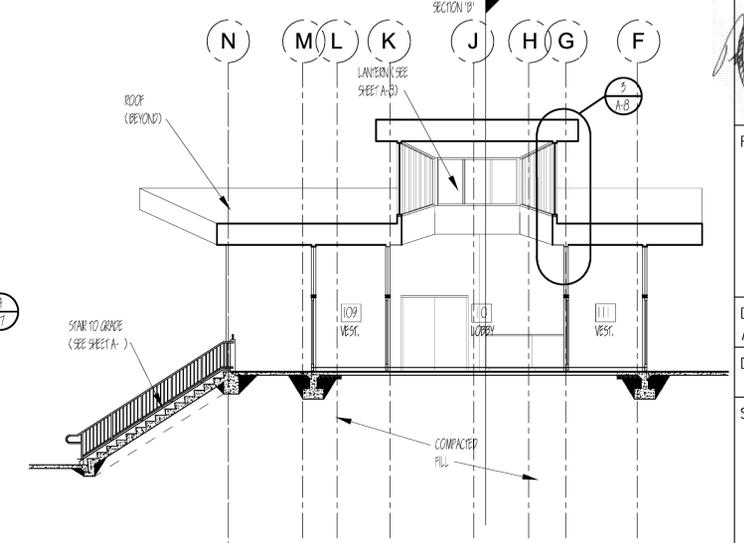

TRANSVERSE BUILDING SECTION 'E'

