




1 STAIR SECTION
A-13 SCALE: 3/8" = 1'-0"

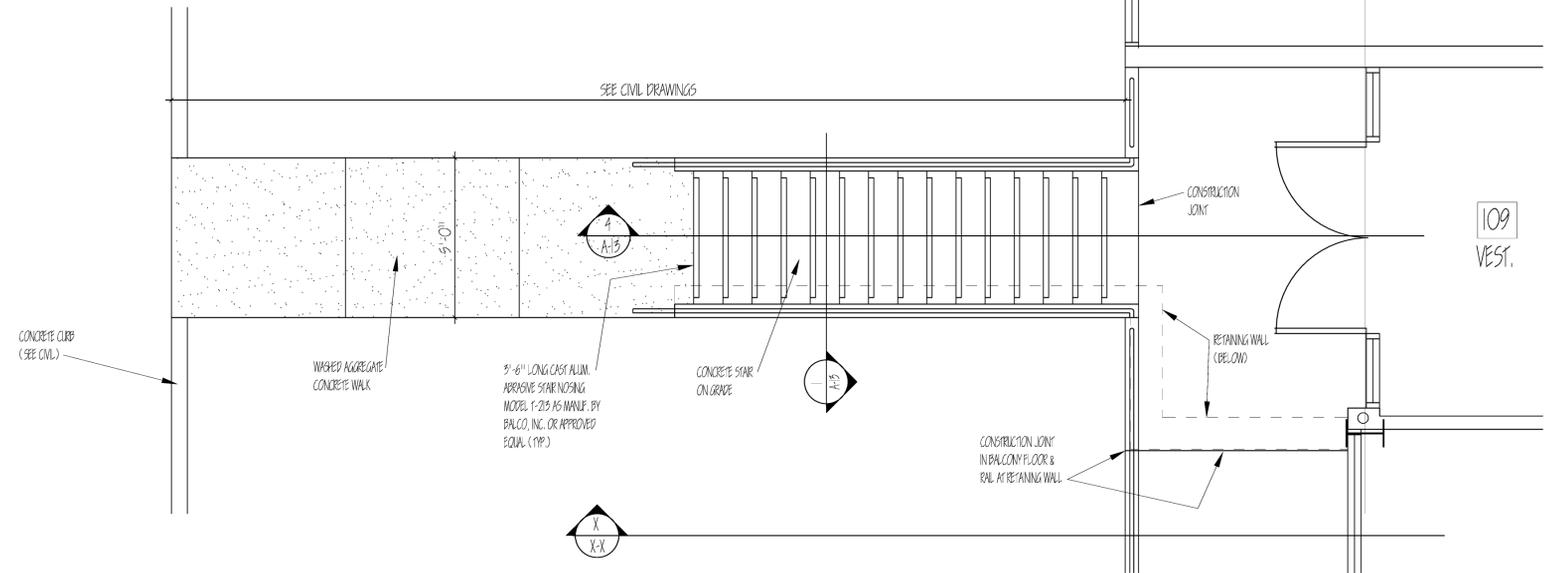

2 STAIR PLAN
A-13 SCALE: 3/8" = 1'-0"

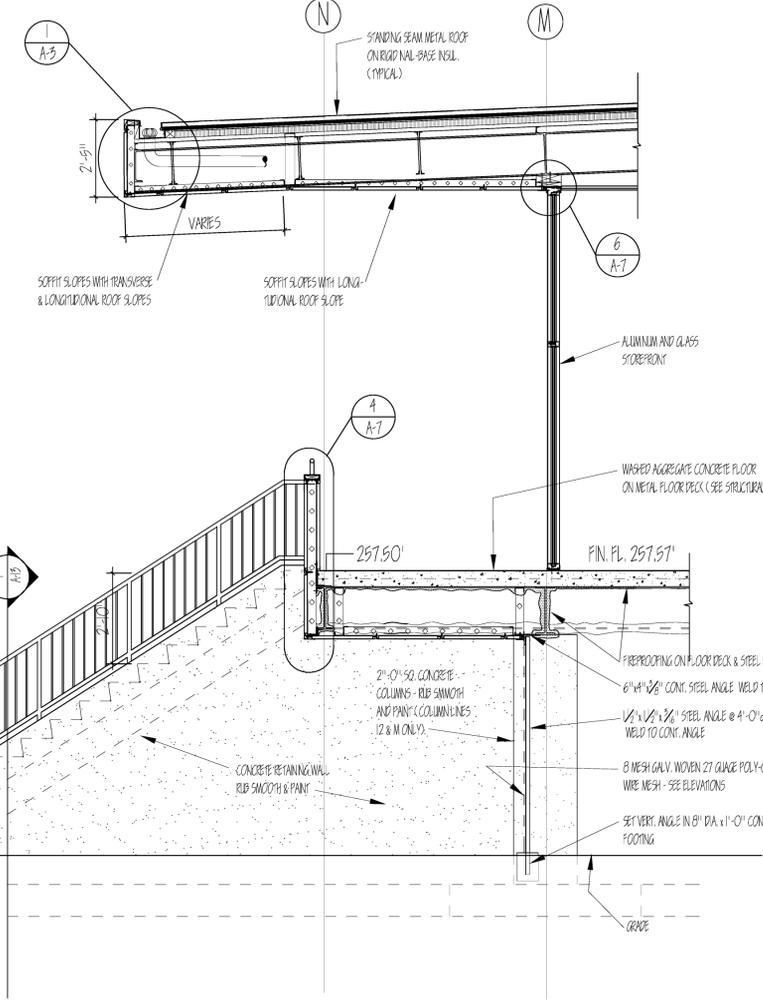

3 STAIR ELEVATION
A-13 SCALE: 3/8" = 1'-0"

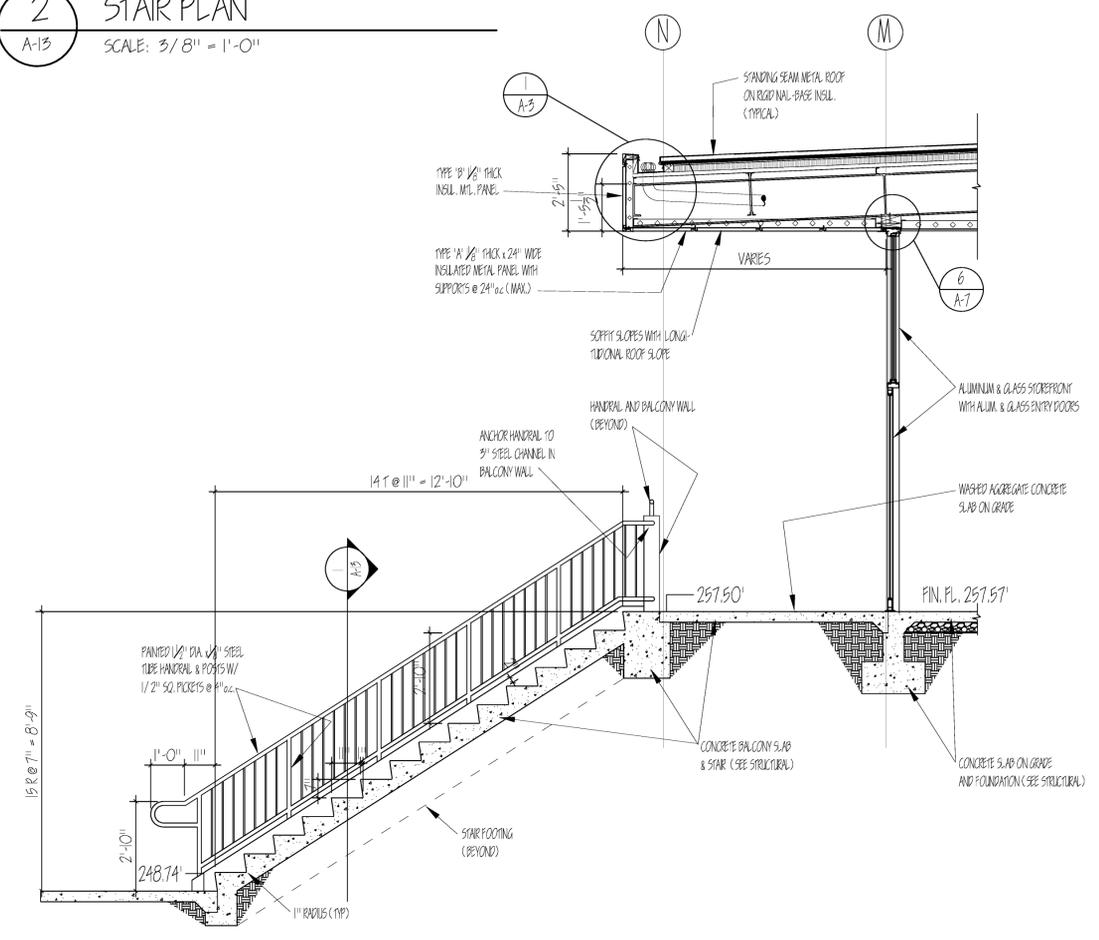

4 STAIR SECTION
A-13 SCALE: 3/8" = 1'-0"



REVISIONS:

DATE: AUGUST 28, 2012
DRAWN BY: RLC
SHEET TITLE:

STAIR DETAILS

SHEET NO:

A-13