

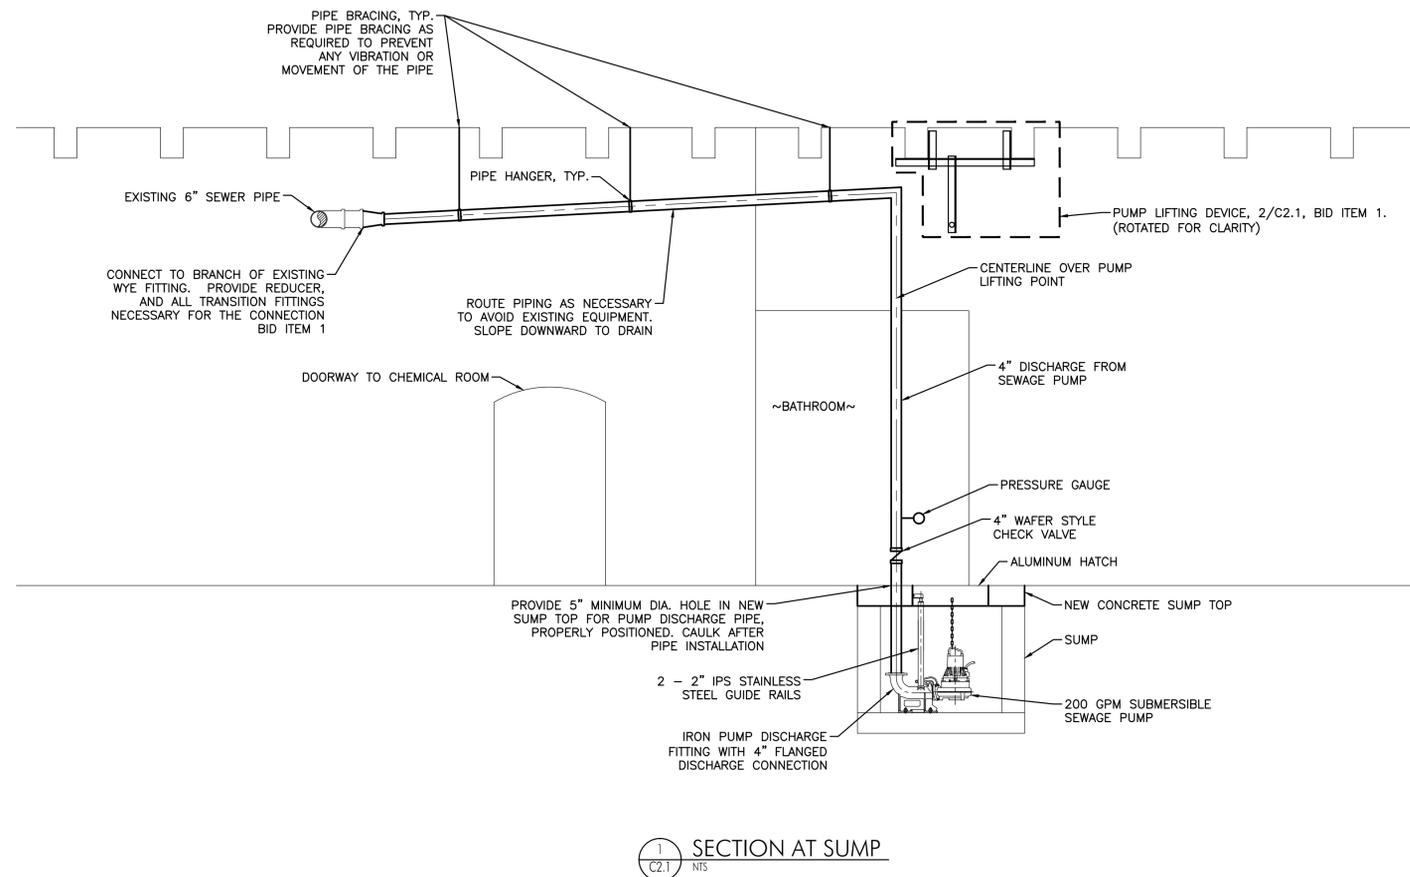


DETAILS

JOB NO: 71935  
DATE: 08.19.15  
DRAWN:  
CHECKED: BSP  
CAD FILE:

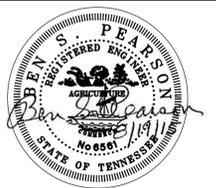

1 SECTION AT SUMP  
C2.1 NTS

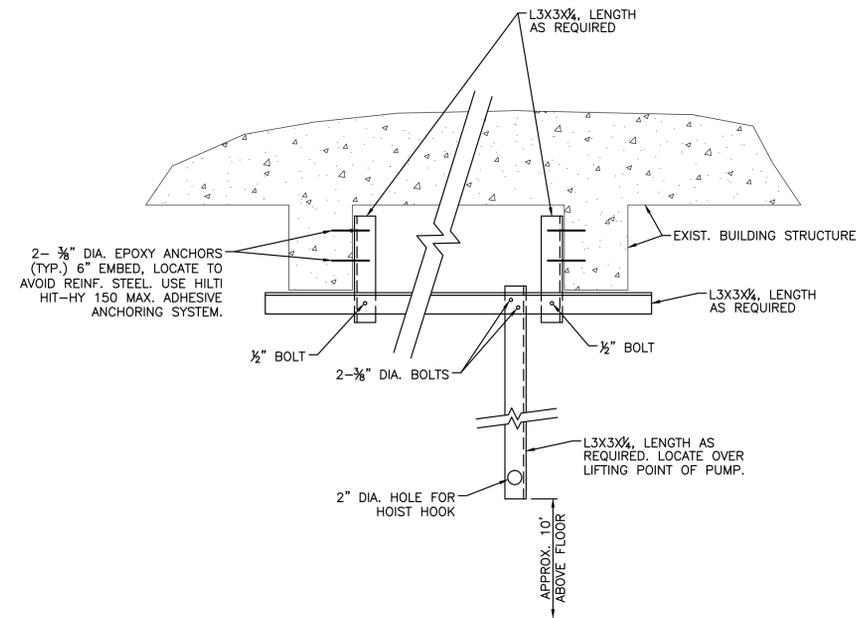

2 ELEVATION - PUMP LIFTING DEVICE - LOOKING SOUTH  
C2.1 NTS