

REVISIONS:		
▲		
▲		
▲		


PROJECT #: 24308.00
 DATE: APRIL 10, 2015
 DRAWN BY: CKH
 DESIGNER: CKH
 CHECKED BY: CKH



SBI-000320
HVAC RETROFIT PHASE II
SHELBY COUNTY CRIMINAL JUSTICE CENTER
 201 POPLAR AVENUE
 MEMPHIS, TENNESSEE 38103



SHEET NUMBER:
E-126E
 DESCRIPTION:
 PARTIAL SIXTH FLOOR GYMNASIUM PLAN - ELECTRICAL

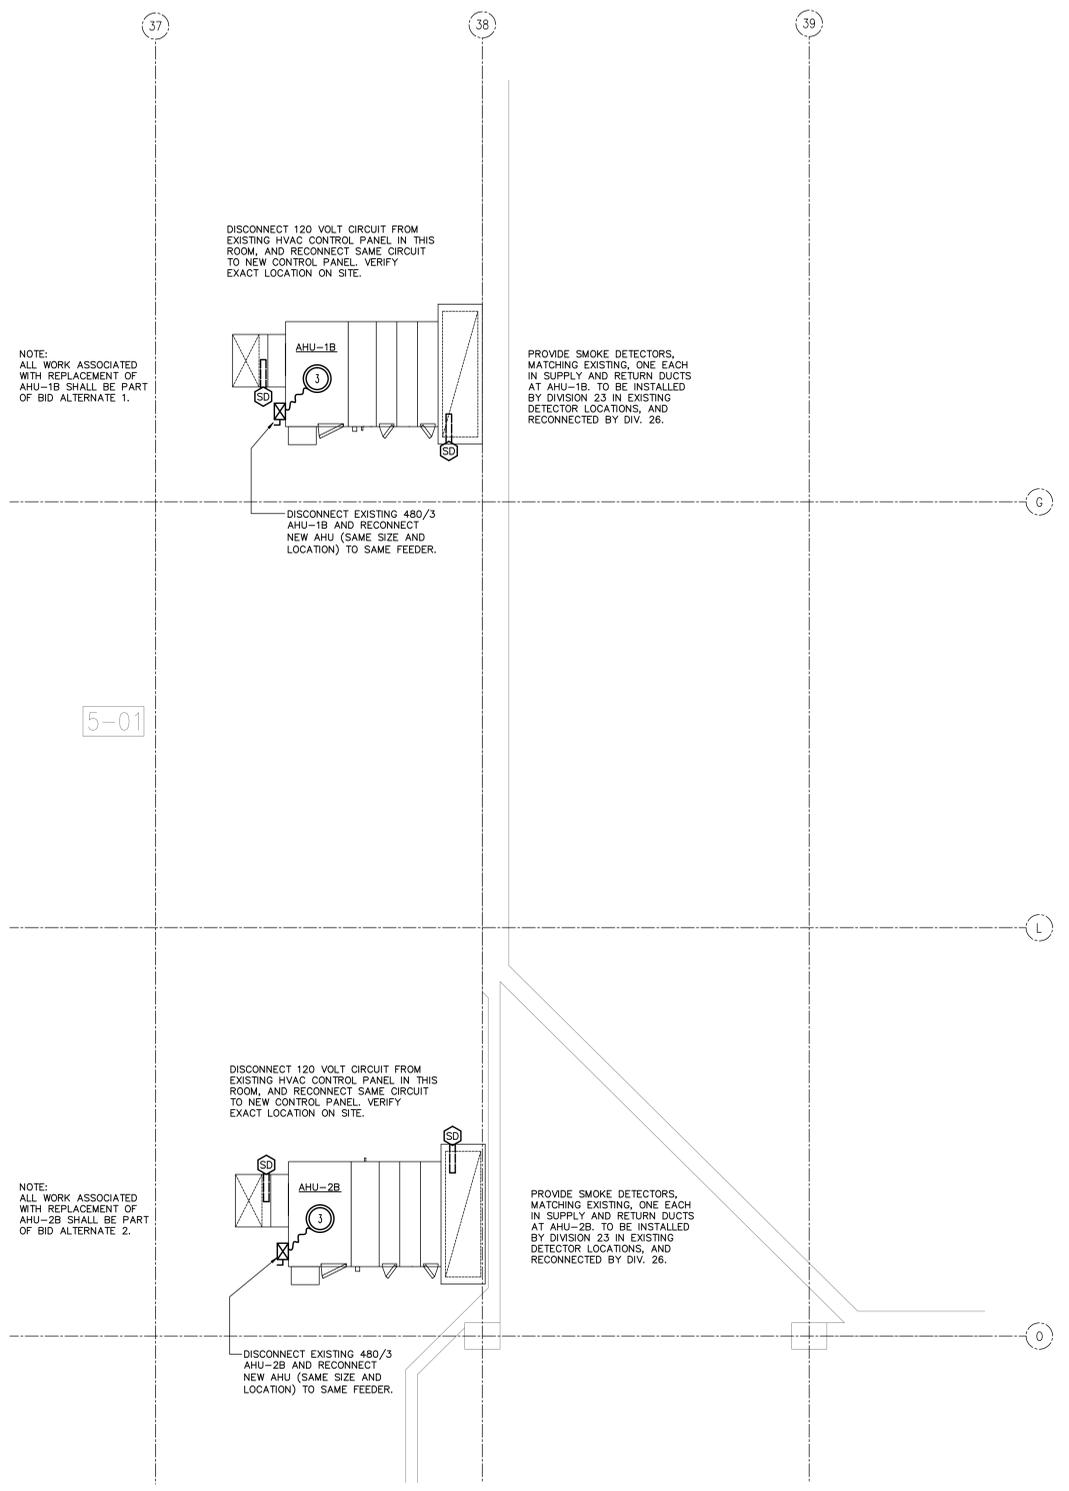

1 PARTIAL SIXTH FLOOR GYMNASIUM PLAN - ELECTRICAL
 SCALE: 1/4" = 1'-0"
 0' 1' 2' 4' 8'
 NORTH