


40 50						-50 —	40 -3
EASEMENT					EASEMENT		
CONST.	248						
TEMP. CC					CONS		
E					TEMP.		
	244				244		
	240				240		
MENT					L N V L		
EASEMENT	248				248	Ĩ	
CONST.					CONST		
TEMP.					LF M P		
	244				244		/
					244		
						<u>/</u>	
	240				040		
	240				240		
EASEMENT							
	248						
CONST.					L M M M M M		
TEMP.						1	
	244				244		
							2
	240				240		'
						-50 -	-40 -3 RE 1. DATE
					RAM		
				<u>CORP</u> ENGINEERING •COI	ORATION NSTRUCTION MANAGEMENT	 	
40 50	,,,	1	·	MEMPHIS PH (901) 543-3 WWW	TMAIN ST, SUITE 500 S, TENNESSEE 38103 1116 FAX (901) 543-8799 2.aframcorp.com		

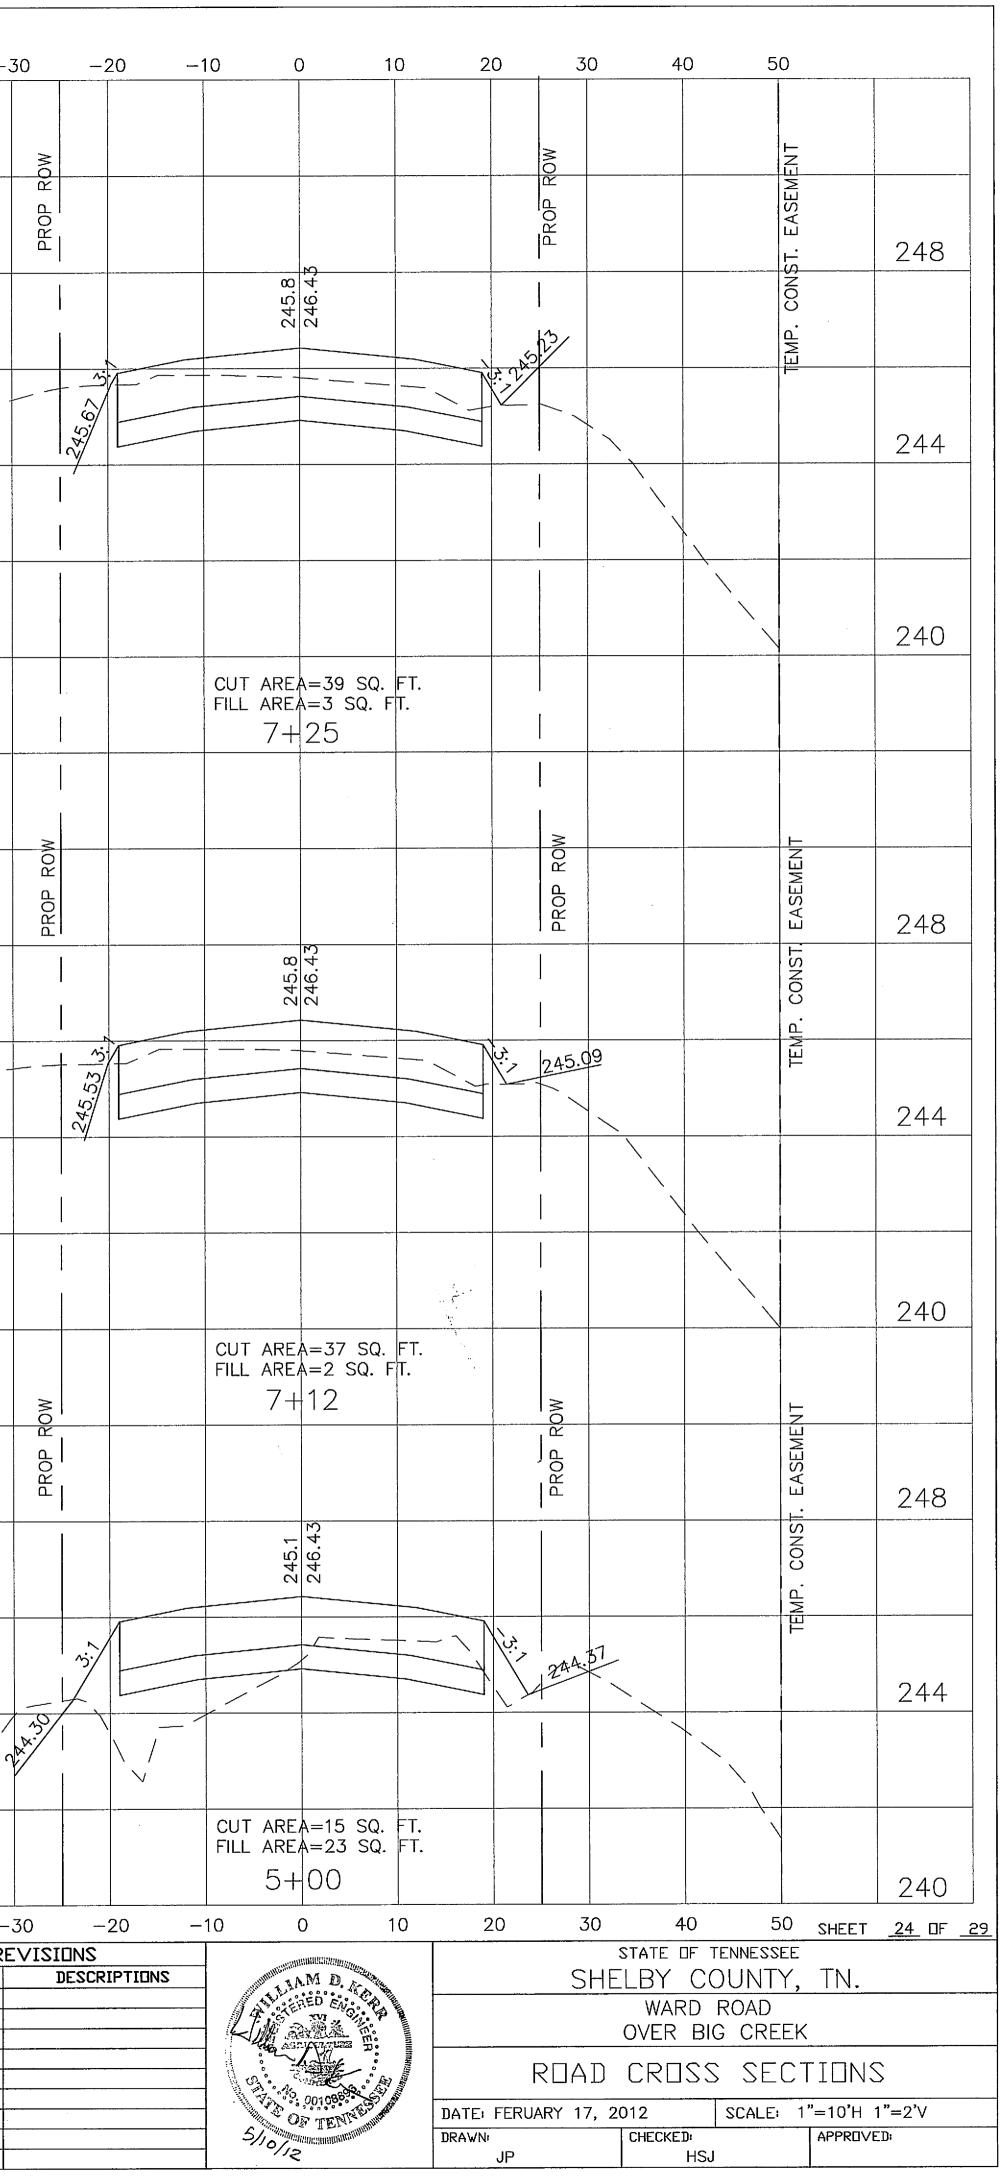

____ -