


OR A644

- 1. RISER BLOCKS SHALL BE POURED MONOLITHICALLY WITH THE ABUTMENT BEAM.
- ELASTOMERIC PADS SHALL BE IN PLACE A MINIMUM OF ONE DAY BEFORE BEING DISTURBED BY SETTING BEAMS. PLACE RUBBER BONDING CEMENT IN SUCH A WAY THAT VISIBLE
- 3. COST OF BRIDGE RAIL AND POST IS TO BE INCLUDED IN THE UNIT PRICE BID FOR
- 4. SEE STANDARD DRAWING STD-6-1 FOR PILE DETAILS AND NOTES.
- WHEN POURING ABUTMENT BEAM, PROVISIONS SHALL BE MADE FOR SETTING ANCHOR BOLTS. IF THE CONTRACTOR ELECTS TO DRILL THE HOLES FOR THE ANCHOR BOLTS, THE REINFORCING STEEL SHALL BE PLACED SO AS NOT TO INTERFERE WITH THE DRILLING. BOLT
- 6. EACH WING BEAM PILE, SHALL BE DRIVEN TO PLANS TIP ELEVATION, OR REFUSAL SEISMIC ATTACHMENT IS NOT REQUIRED FOR WING BEAM PILES.

		REVIS		
	NO.	DATE		
AFRAM				
CORPORATION				
ENGINEERING - CONSTRUCTION MANAGEMENT				
119 SOUTH MAIN ST, SUTTE 500 MEMPHIS, TENNESSEE 38103				
PH (901) 543-1116 FAX (901) 543-8799 www.aframcorp.com				

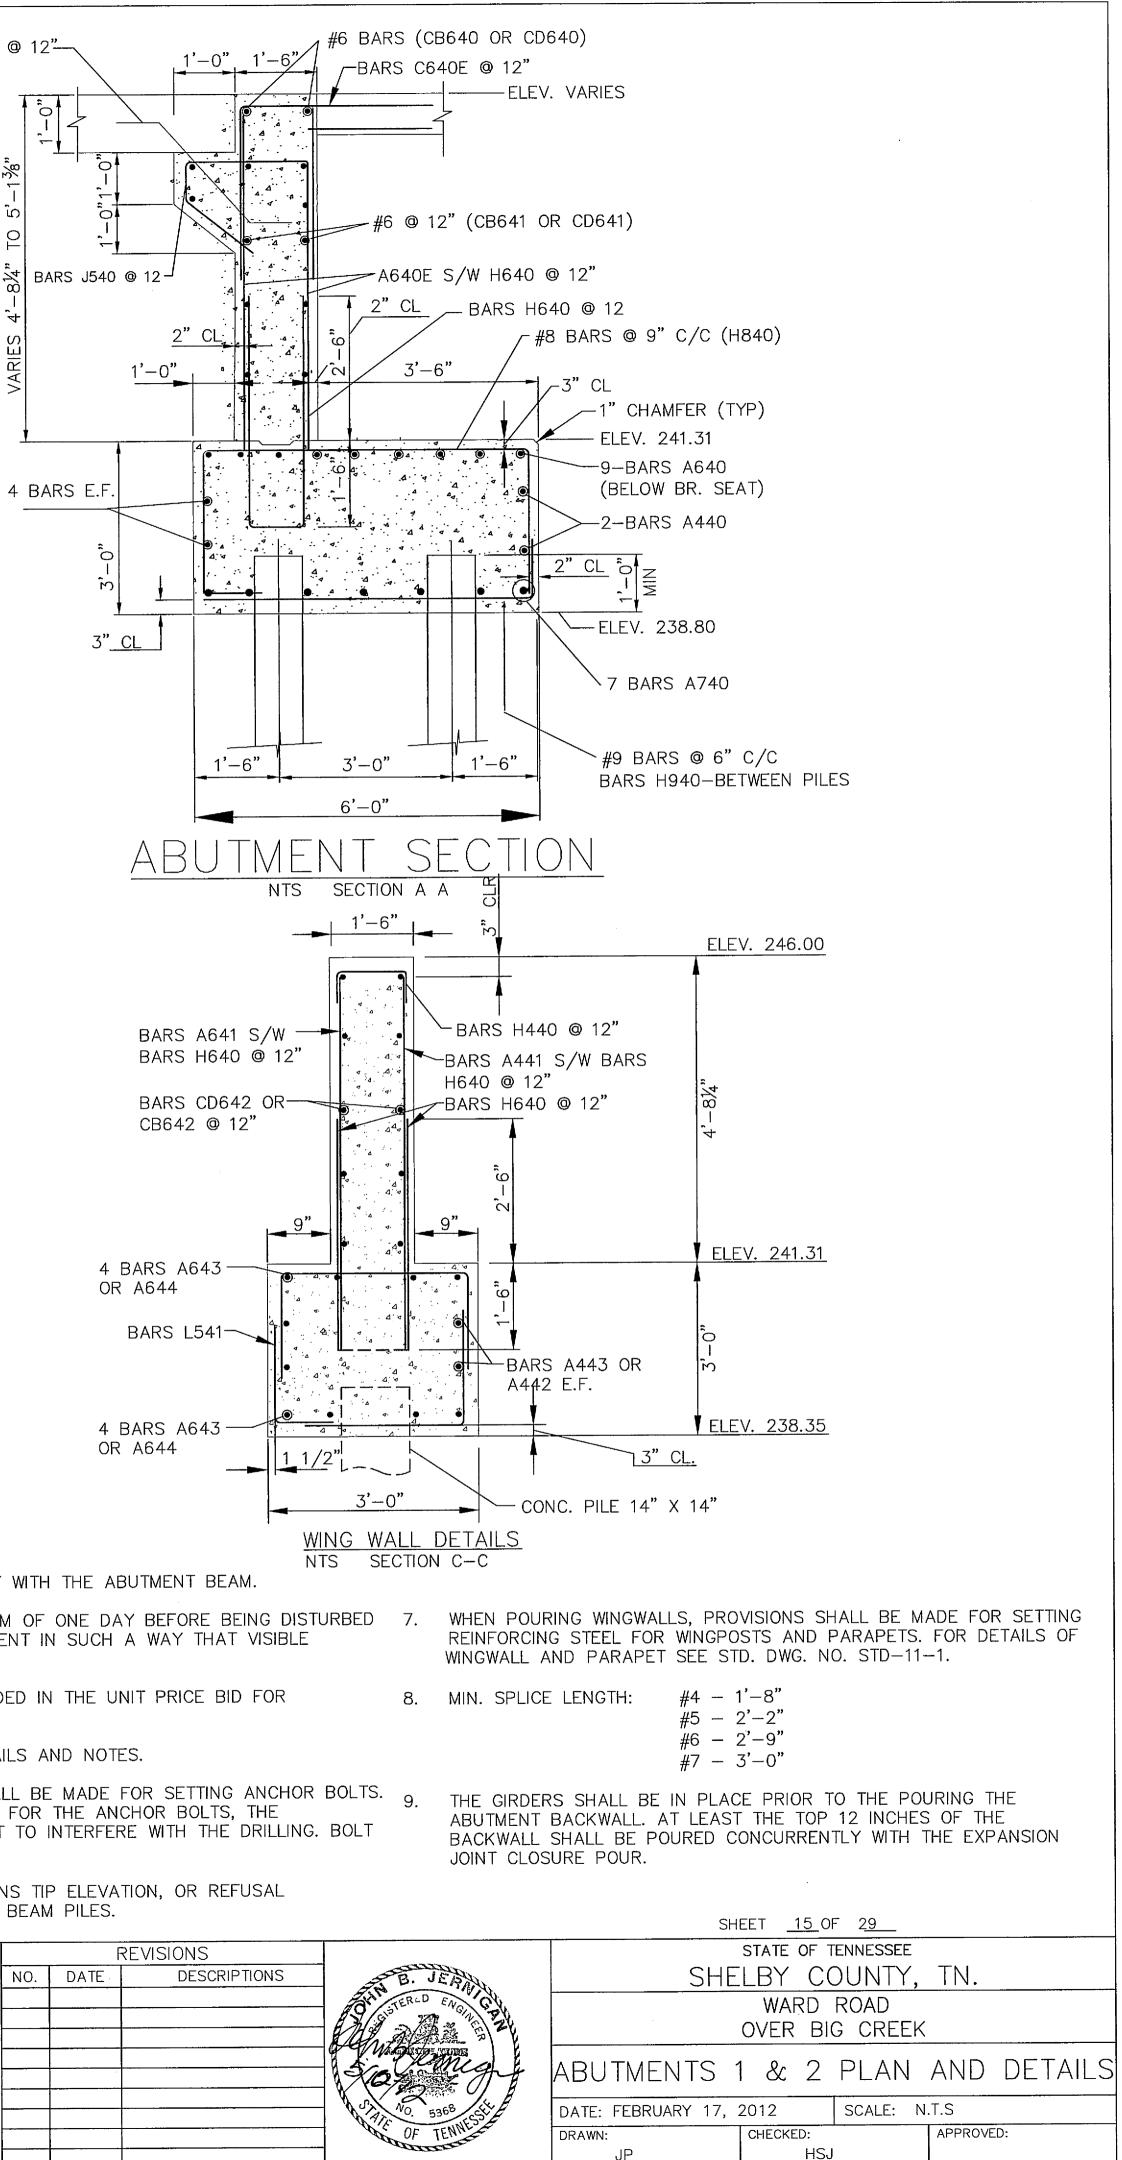

 \frown