




TRAFFIC CONTROL DETAILS

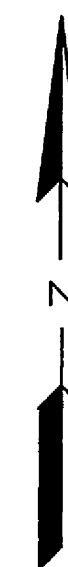

TRAFFIC CONTROL/DETOUR
N.T.S.

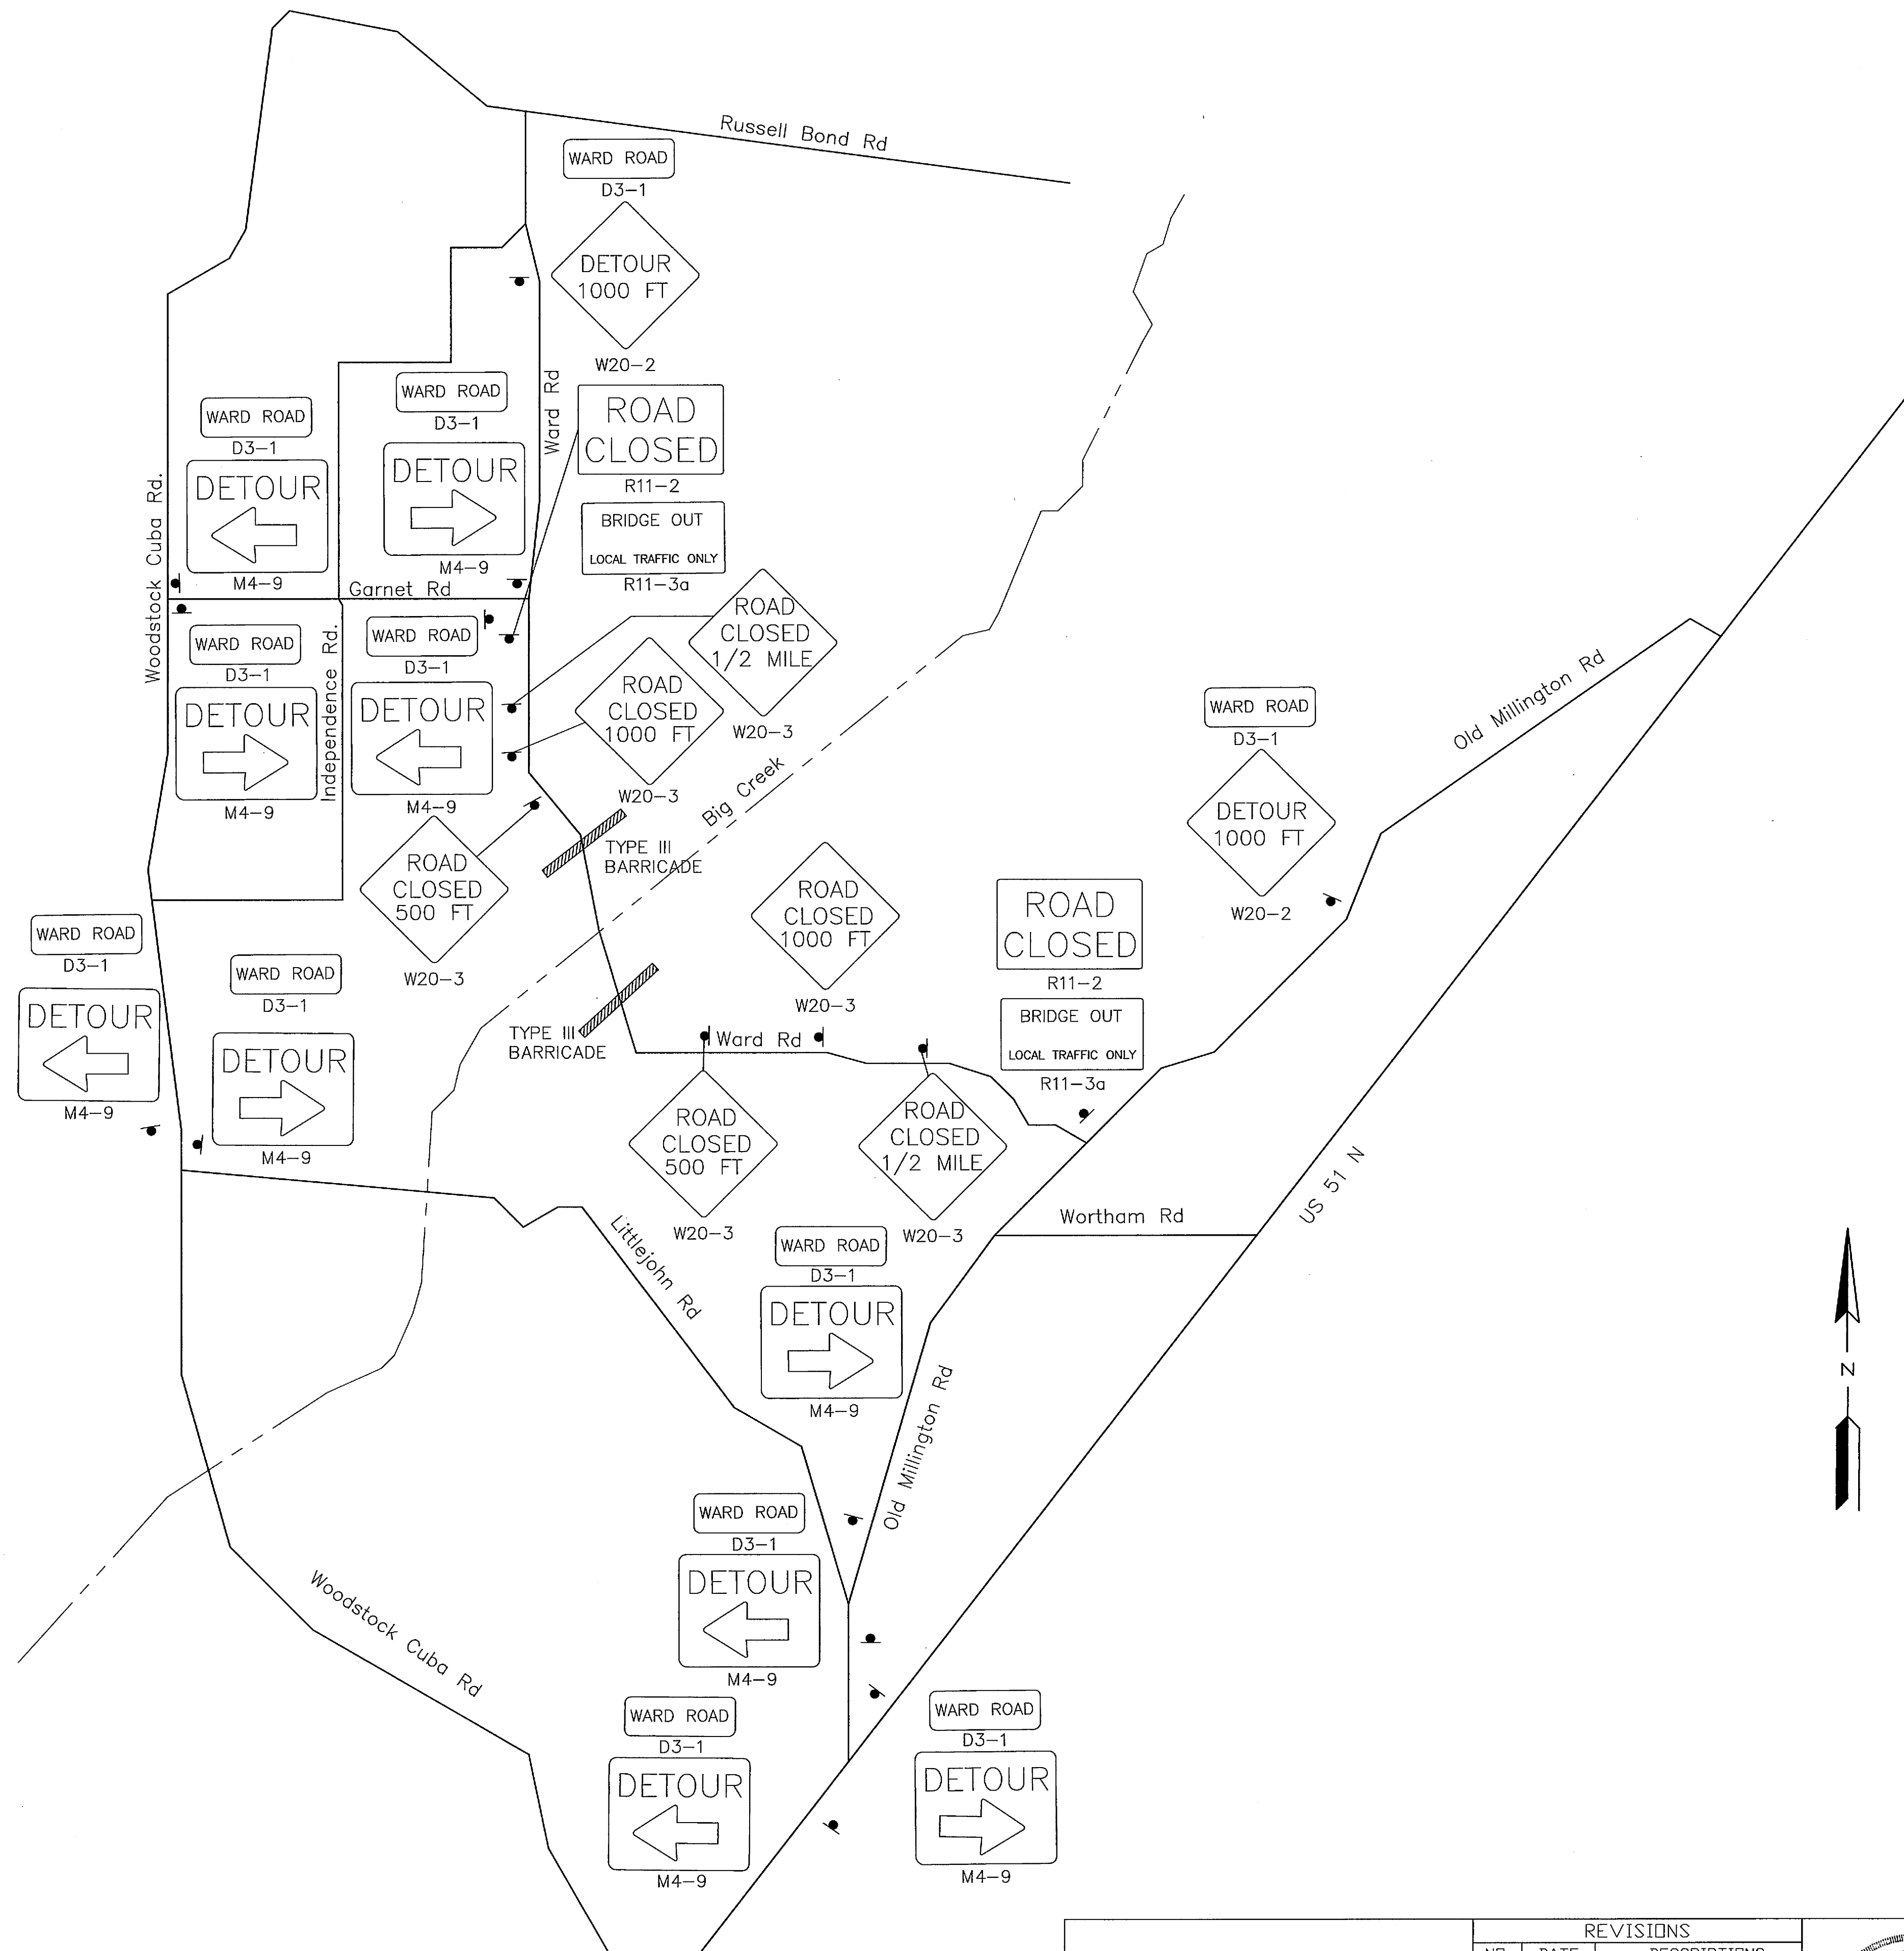

REVISIONS		
NO.	DATE	DESCRIPTIONS

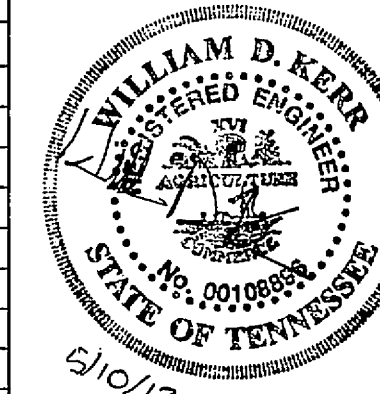

SHEET 20 OF 29

STATE OF TENNESSEE
SHELBY COUNTY, TN.
WARD ROAD
OVER BIG CREEK
TRAFFIC CONTROL/DETOUR PLAN

DATE: FEBRUARY 17, 2012 SCALE: N.T.S.

DRAWN: JP CHECKED: HSJ APPROVED: