


Attachment A1

160 N. Main
12th Floor Data Center

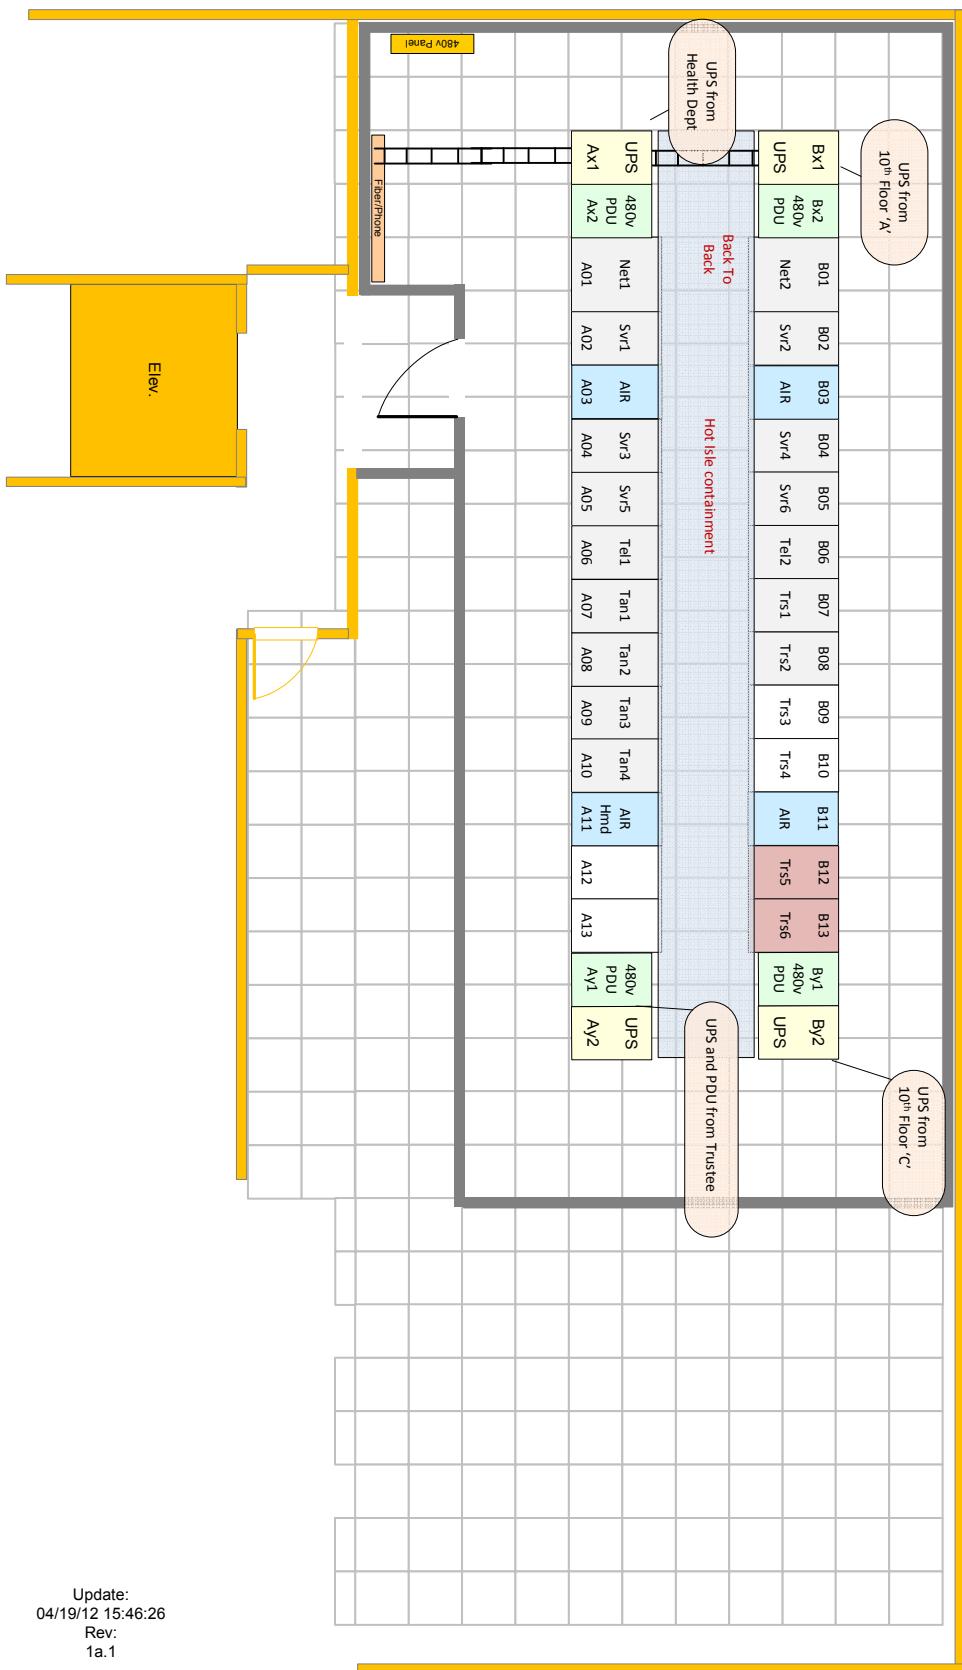

Update:
04/19/12 15:46:26
Rev:
1a.1