


GROUND BAR
NTS

[illegible]

ONE LINE DIAGRAM

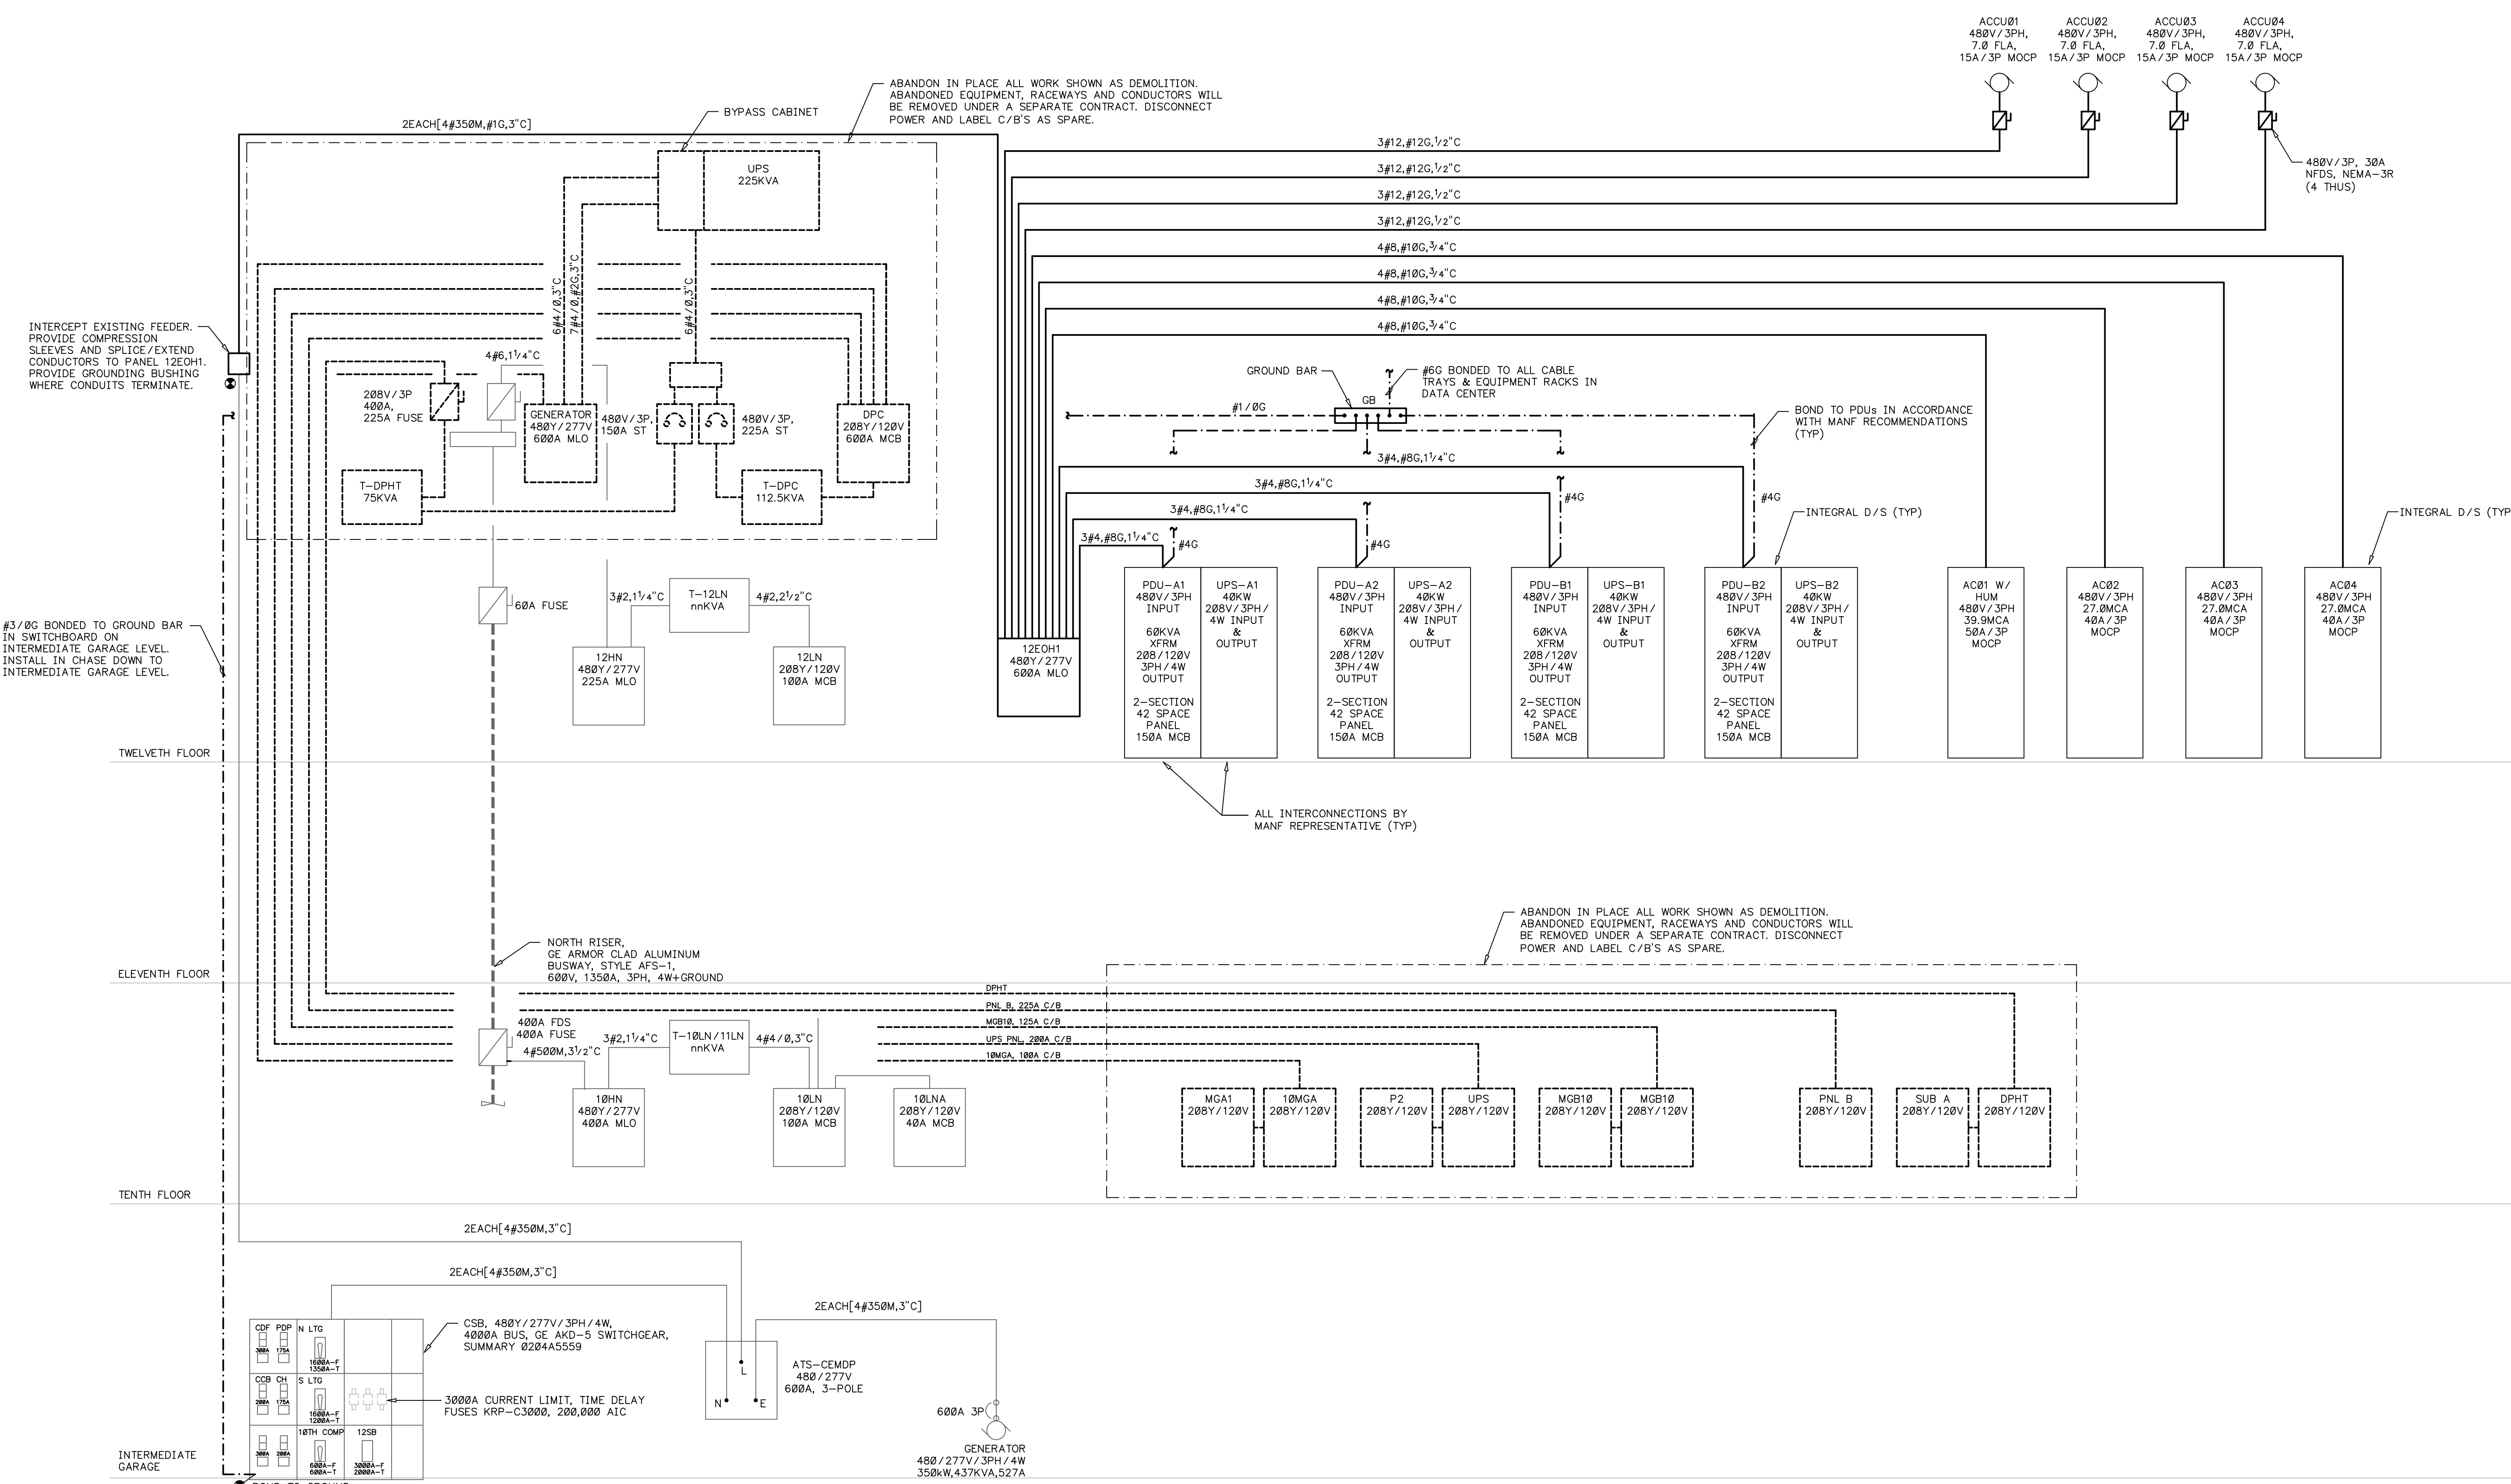

REVISONS	
MEDFAC ENGINEERING LLC I, <u> </u> , written material, and design concepts may be used or reproduced in whole or part in any form without prior written consent of MEDFAC ENGINEERING LLC. For small checks and verify all dimensions before use of job site.	
→ REPRODUCED ACCURATELY	
PROJECT NUMBER	
11054	
23 APR 12	
AWN	CHECKED
CBW	RCH
PROJECT TITLE	
RAILS	
PROJECT NUMBER	
E2	