



dave 24x36 D:\AAA-Projects\2009\2009-0272 Holmes Road Sidewalks\04-7\Holmes Road SRTS.dwg Jul 12, 2010 - 2:35pm

MATCH LINE PROPOSED S/W WEST STA. 4+41.14

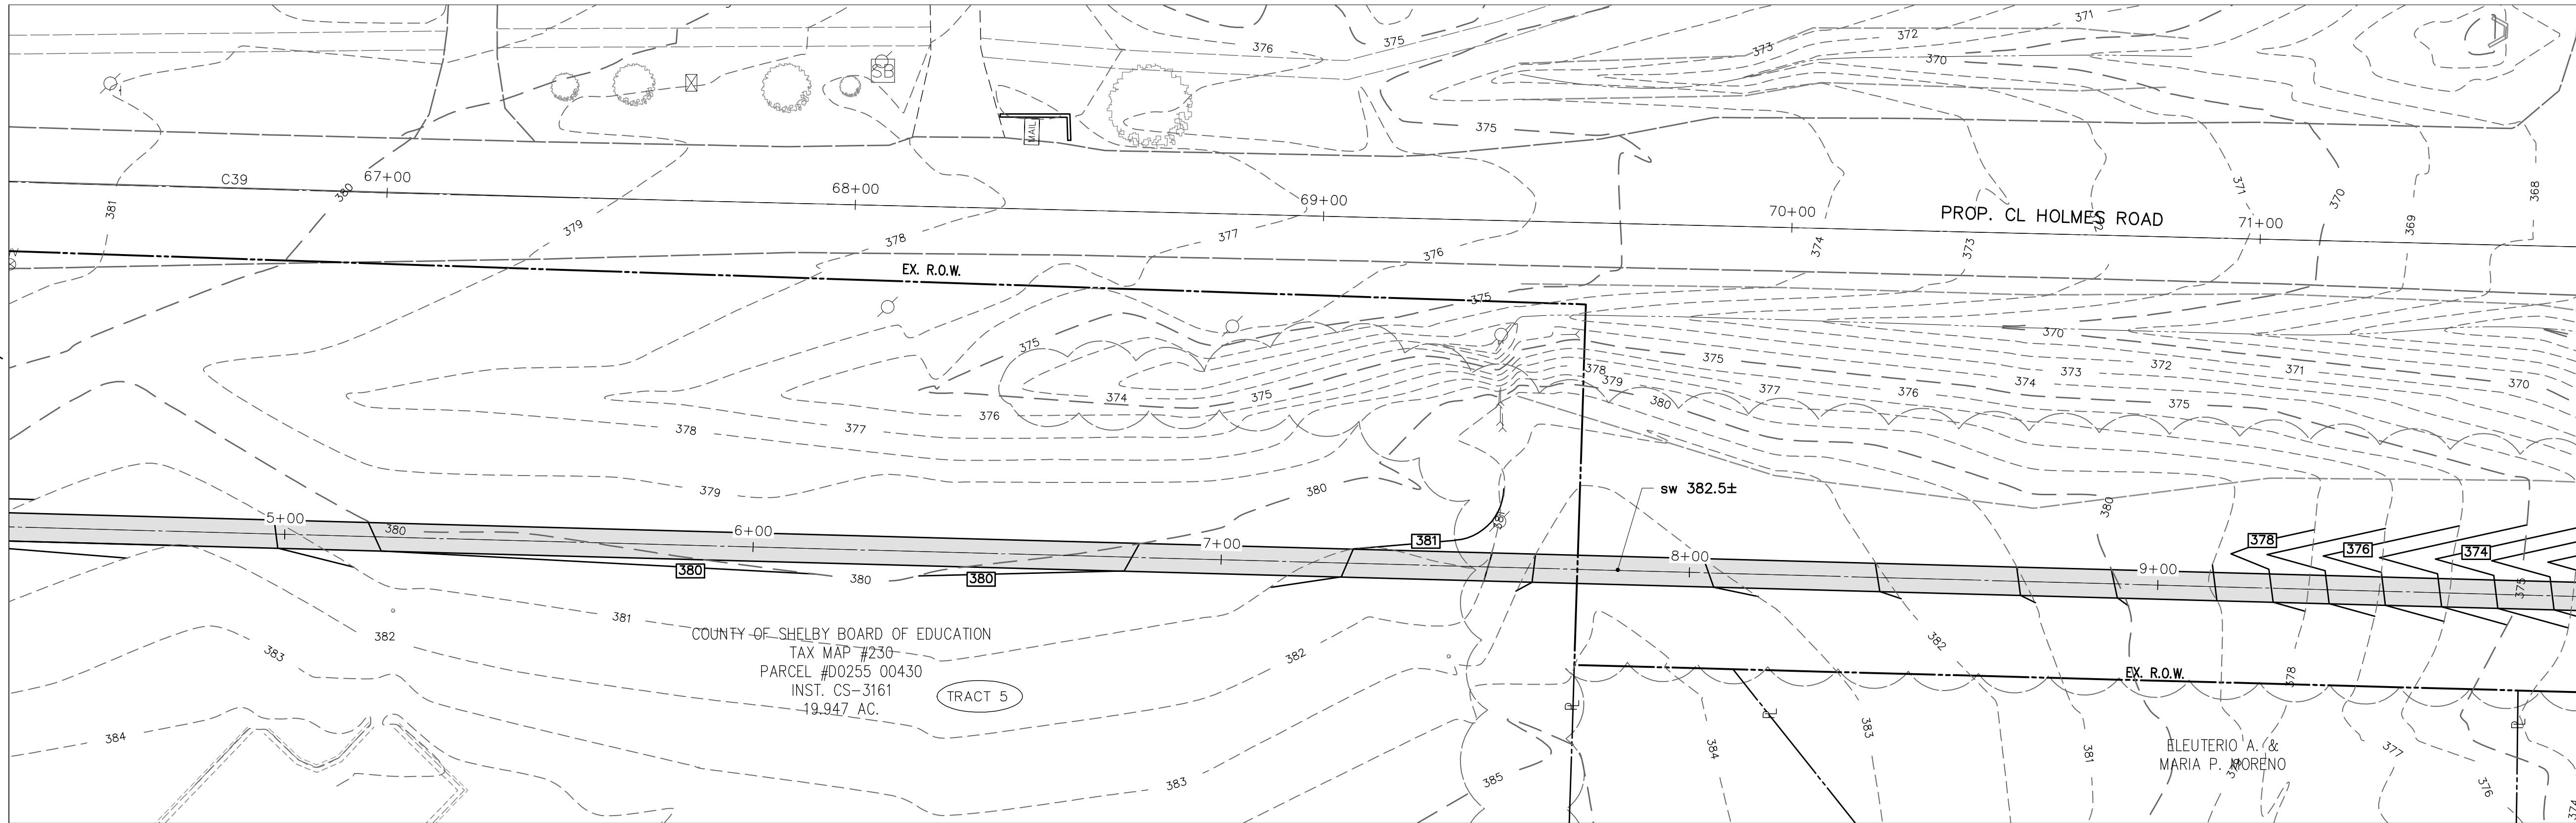


LEGEND

- PROPOSED CONTOUR
- EXISTING CONTOUR
- PROPOSED SIDEWALK GRADE

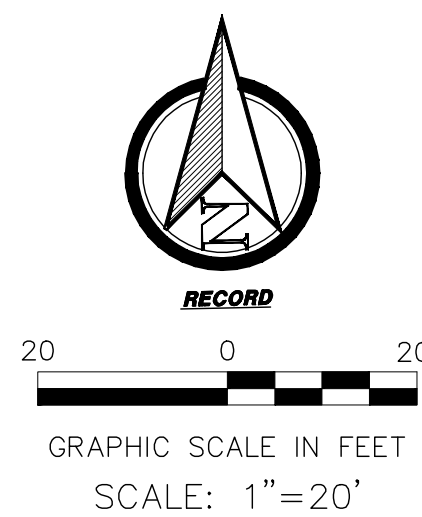

REVISIONS		
ITEM NO.	DESCRIPTION OF CHANGE	APPROVAL DATE

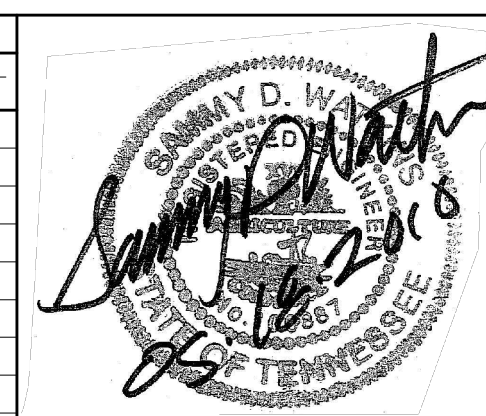

SAFE ROUTES TO SCHOOL
HIGHLAND OAKS ELEMENTARY SCHOOL SIDEWALK IMPROVEMENTS
DEVELOPER: SHELBY COUNTY
ENGINEERS: THE REAVES FIRM, INC.

SHEET 6A

DIVISION OF ENGINEERING
SIDEWALK GRADING & DRAINAGE PLAN
HOLMES ROAD (EAST)
LOCATION: E/S Annadale Road to W/S Easterly Lane
SHELBY COUNTY, TENNESSEE

SURVEY

DESIGN BY

TRF. INC.

TRF. INC.

DATE

DATE

12/09

12/09

BOOK

SCALE

AS NOTED

REVIEWED

DEPUTY COUNTY ENGINEER

DATE

COUNTY ENGINEER

DATE

- NOTES:
- UNLESS NOTED OTHERWISE, ALL CULVERT END TREATMENTS AND MEASUREMENTS WILL BE PER T.D.O.T. STANDARD DETAIL D-PE-8
 - ALL NEW CULVERTS SHOWN ARE ROUND CORRUGATED METAL PIPE PER T.D.O.T. STANDARDS.
 - 4' HIGH CHAIN LINK FENCE, PER T.D.O.T. STANDARD DETAIL S-F-10B, TO BE PLACED ADJACENT TO S/WALK ON BOTH SIDES AT LOCATIONS DEFINED IN PLAN
 - SEE SHEET 8 FOR ADDITIONAL NOTES AND DETAILS.
 - PROPOSED SIDEWALK GRADES WERE SET TO CONFORM TO THE EXISTING HOLMES ROAD PROFILE AND IN SOME INSTANCES DO NOT MEET CURRENT ADA STANDARDS. ADA COMPLIANT STANDARDS WERE APPLIED WHERE PRACTICAL.